


184-255

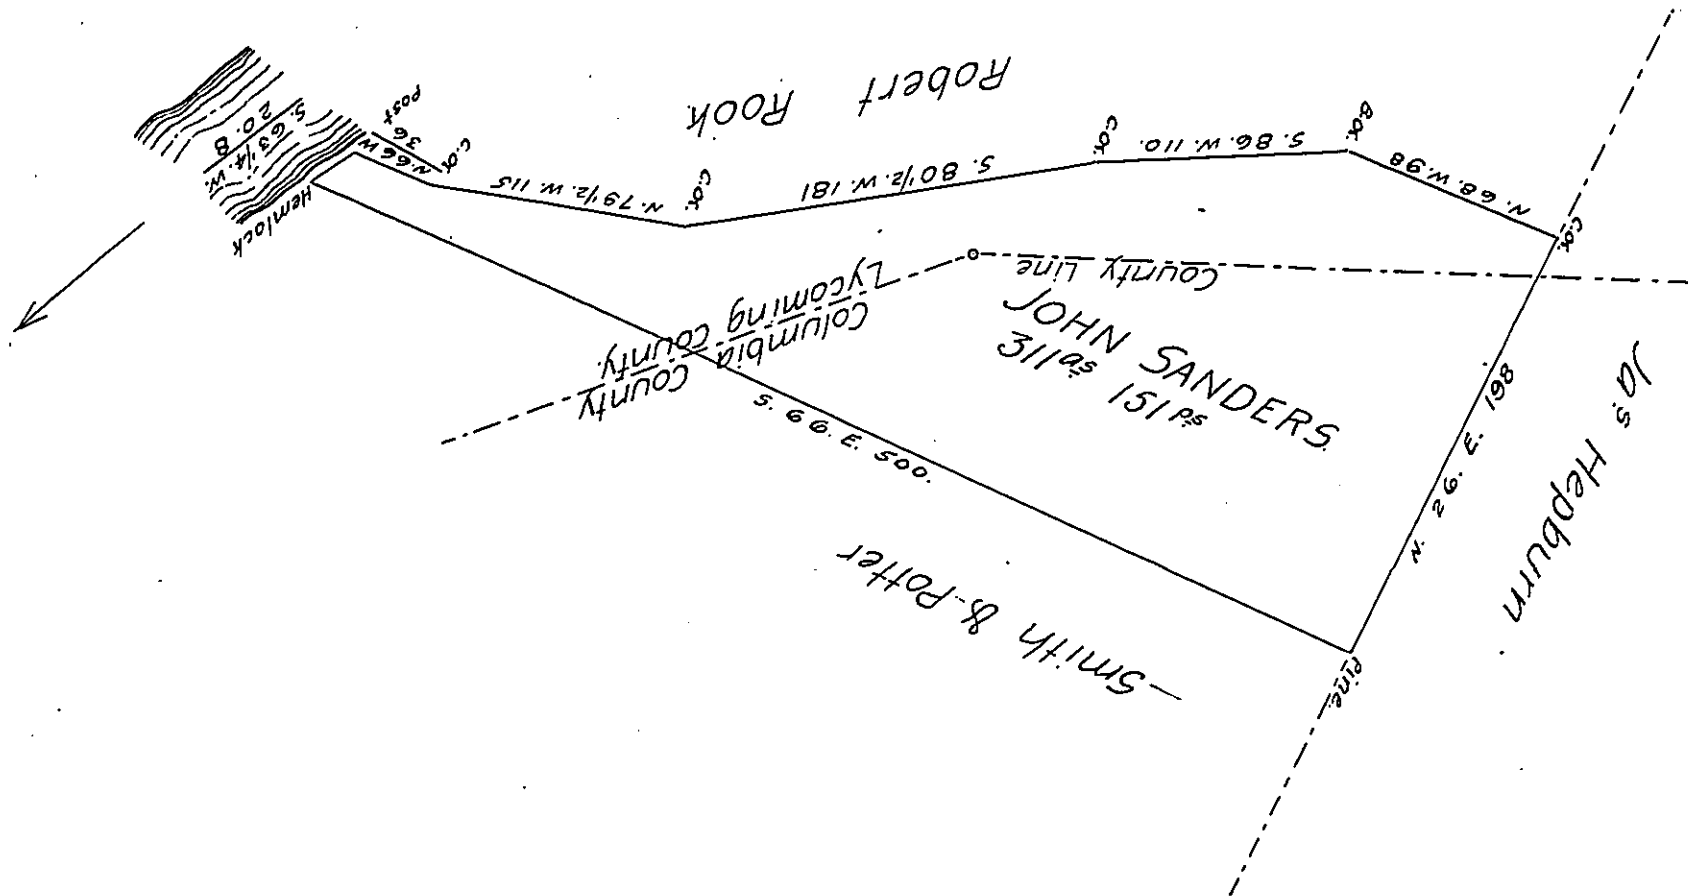

Situate part in Muncy-creek, Lycoming County & part in Turbet Township, Columbia County. Survey'd for John Saunders on the 28th of Nov^r. 1814, in pursuance of his Warrant dated the 13th Sept^r. 1814. Containing Three Hundred and eleven acres, One hundred and fifty one perches & allowance of Six ^{pr} Ct & 5

To Rich^d T. Leech, Esq^r.
Surveyor General.

W^m Wilson, D.S. —
Tho^s Woodside, D.S.
Columbia County.

The Improvements on the above tract are a house in which Saunders & family have resided for a number of years and continue to occupy; a small field cleared.

W^m Wilson, D.S.

IN TESTIMONY that the above is a copy of the original remaining on file in the Department of Internal Affairs of Pennsylvania, made conformably to an Act of Assembly approved the 16th day of February 1833, I have hereunto set my hand and caused the Seal of said Department to be affixed at Harrisburg, this twenty-sixth day of February 1907.

Loac P. Brown
Secretary of Internal Affairs.