


William Noblet.

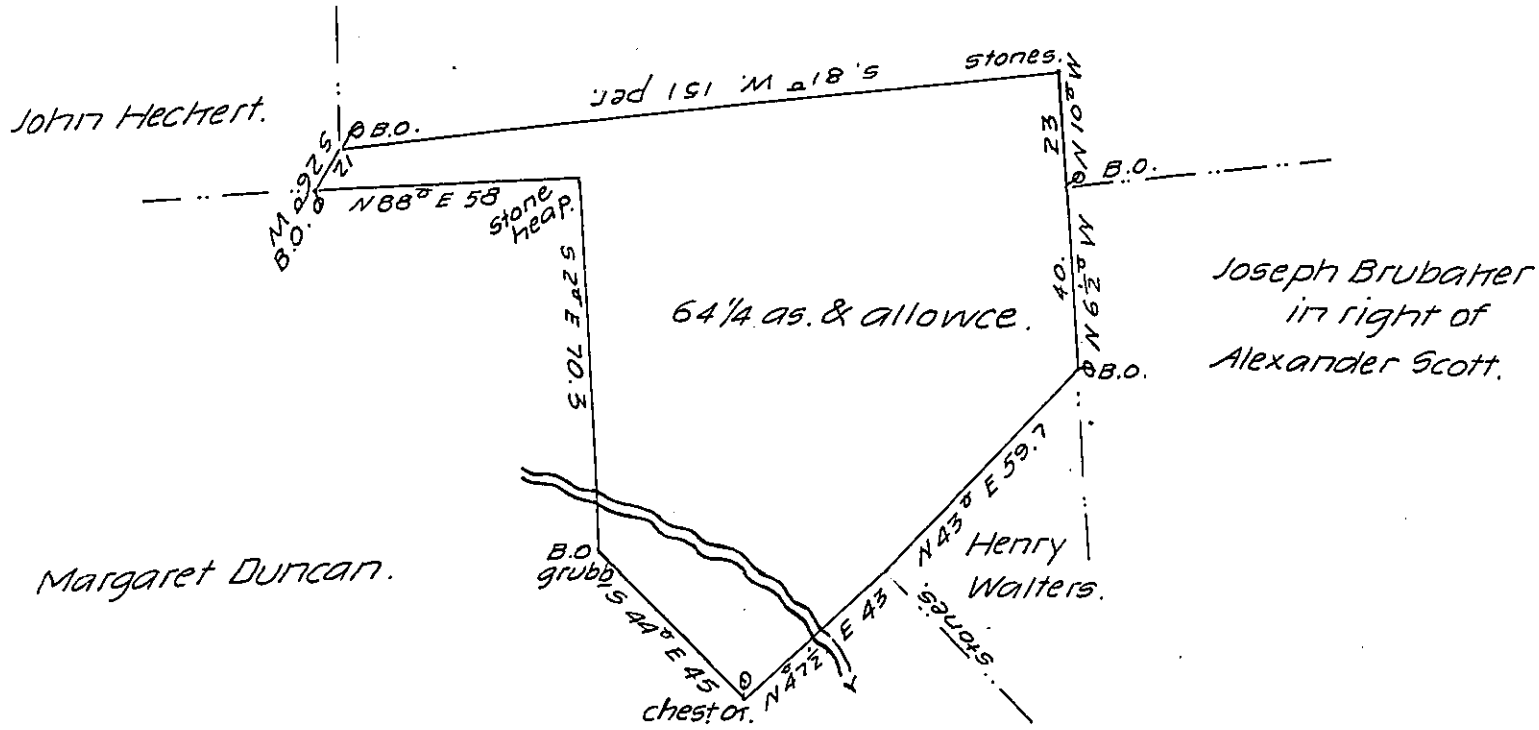

By Virtue of a Warrant dated the 26th day of January 1774 granted to Samuel Frantrin. Surveyed the 11th day of August 1807 the above described tract containing Sixty four acres & one quarter & allowce. Situate in Hallifax (late upper Paxton) township Dauphin (late Lancaster) County

Levi G. Hollingsworth D.S.

Saml Cochran Esq.  
Surveyor Genl of Penna

IN TESTIMONY that the above is a copy of the original remaining on file in the Department of Internal Affairs of Pennsylvania, made conformably to an Act of Assembly approved the 16th day of February, 1833, I have hereunto set my Hand and caused the Seal of said Department to be affixed at Harrisburg, this fifth day of December 1906

*George N. Brown*  
Secretary of Internal Affairs.