


FORM No. 1.

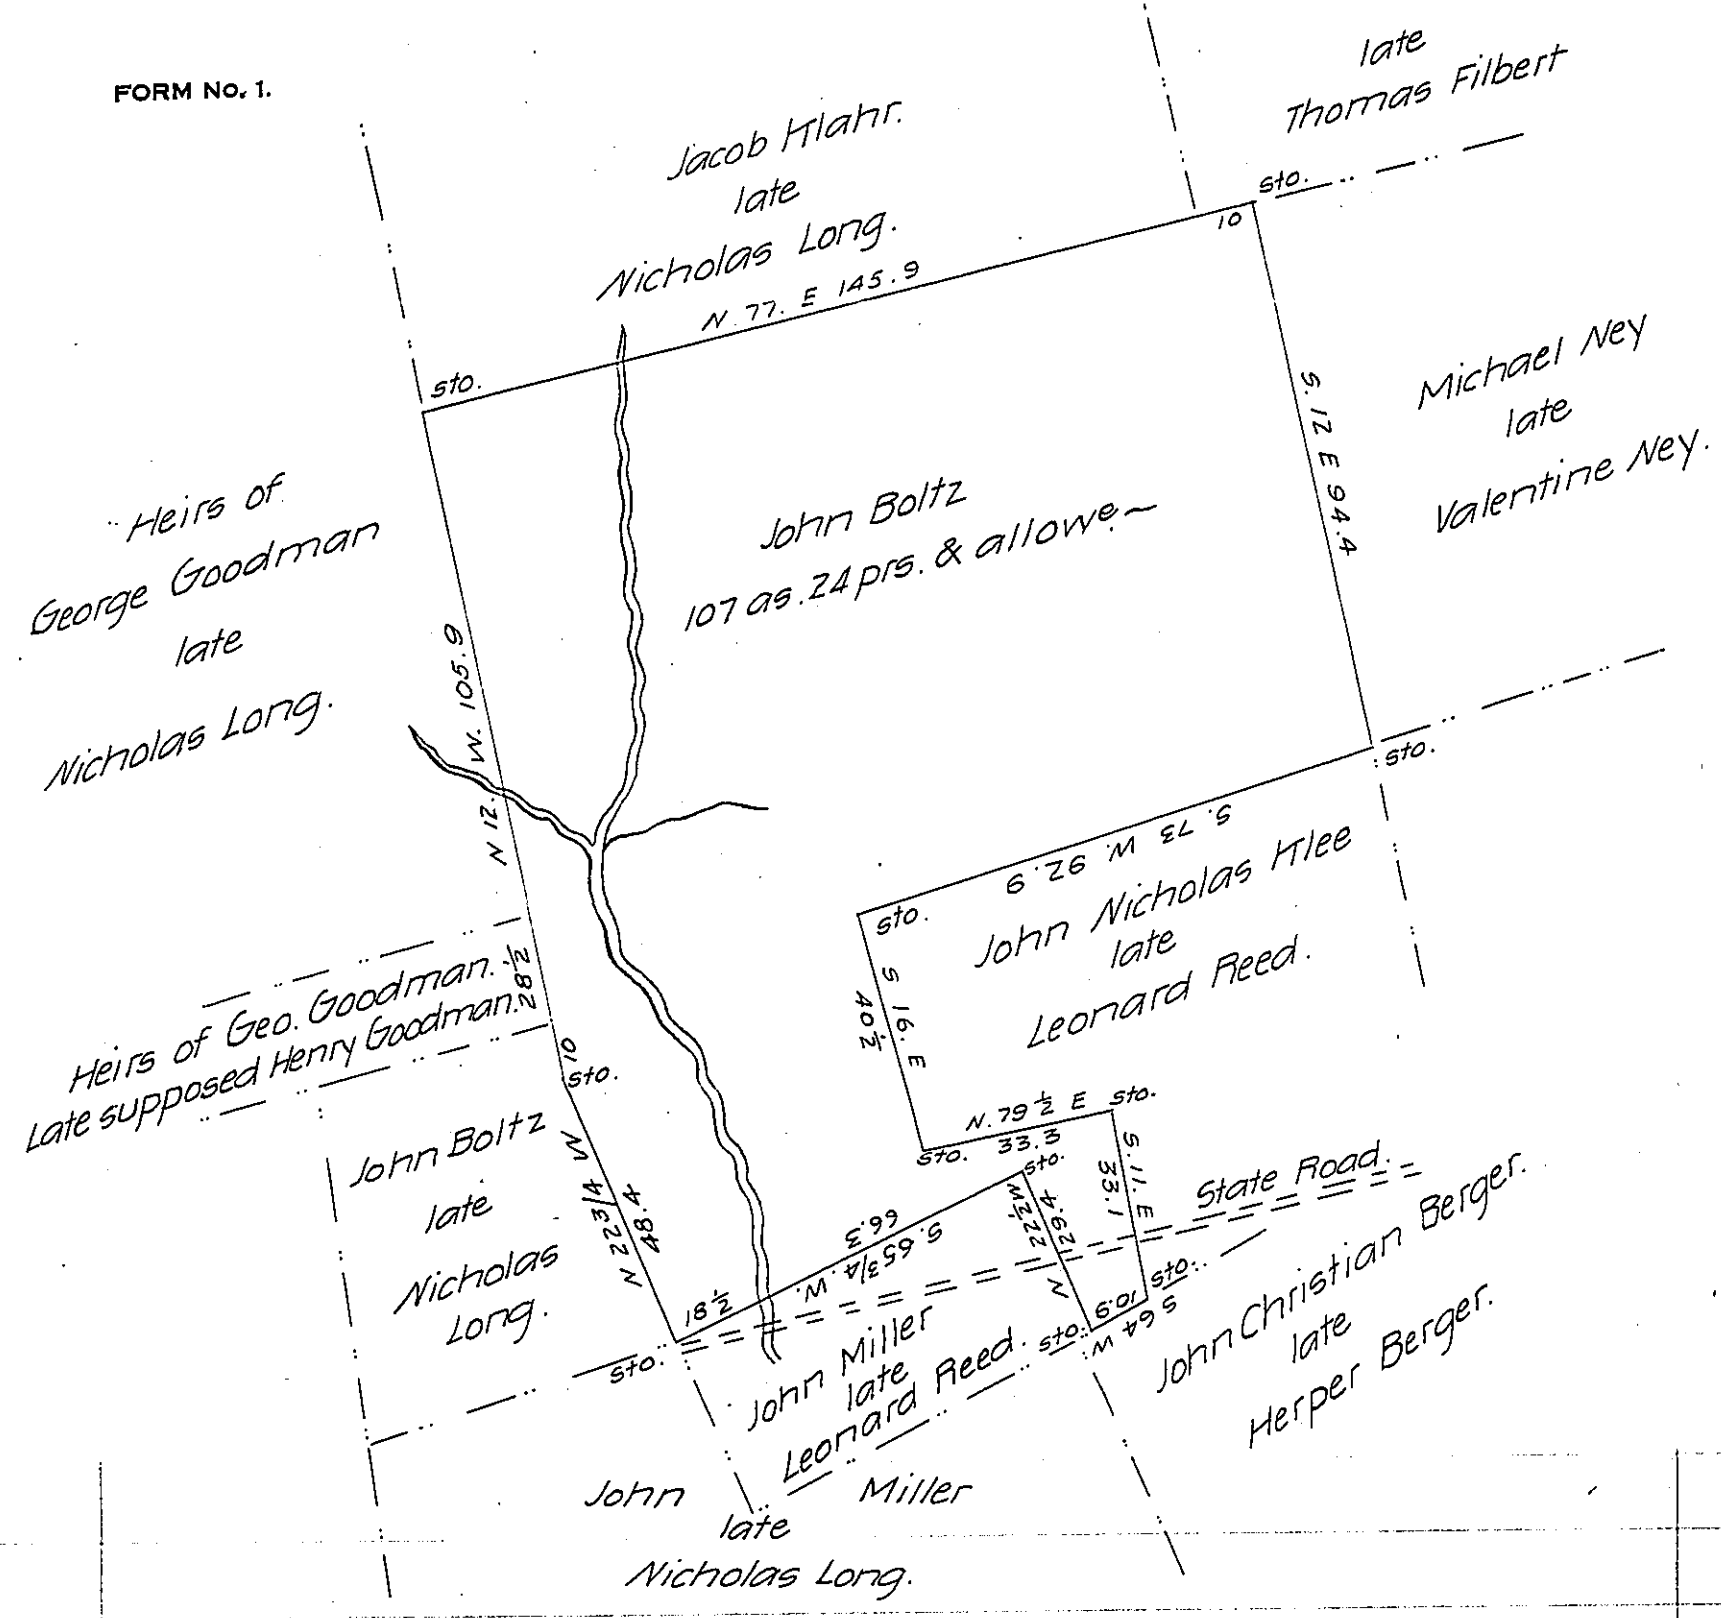

Situated in Upper Tulpehocken Twp Berks County, Containing 107acs. 24 ps. and allowance. of Six Pr Ct. for roads &c. It being a part of a larger tract. Surveyed to Leonard Reed, in pursuance of a Warrant dated the 14th day of Decr. 1737. Resurveyed July 25th 1846, for John Boltz.

Daniel Potteiger D. Sr.

To John Laporte Esq  
Surveyor General.

IN TESTIMONY that the above is a copy of the original remaining on file in the Department of Internal Affairs of Pennsylvania, made conformably to an Act of Assembly approved the 16th day of February 1833, I have hereunto set my hand and caused the Seal of said Department to be affixed at Harrisburg, this thirtieth day of January 1907.

*Loae D. Brown*  
Secretary of Internal Affairs.