


(see Minutes  
Bd. Prop.  
March 1, 1819)

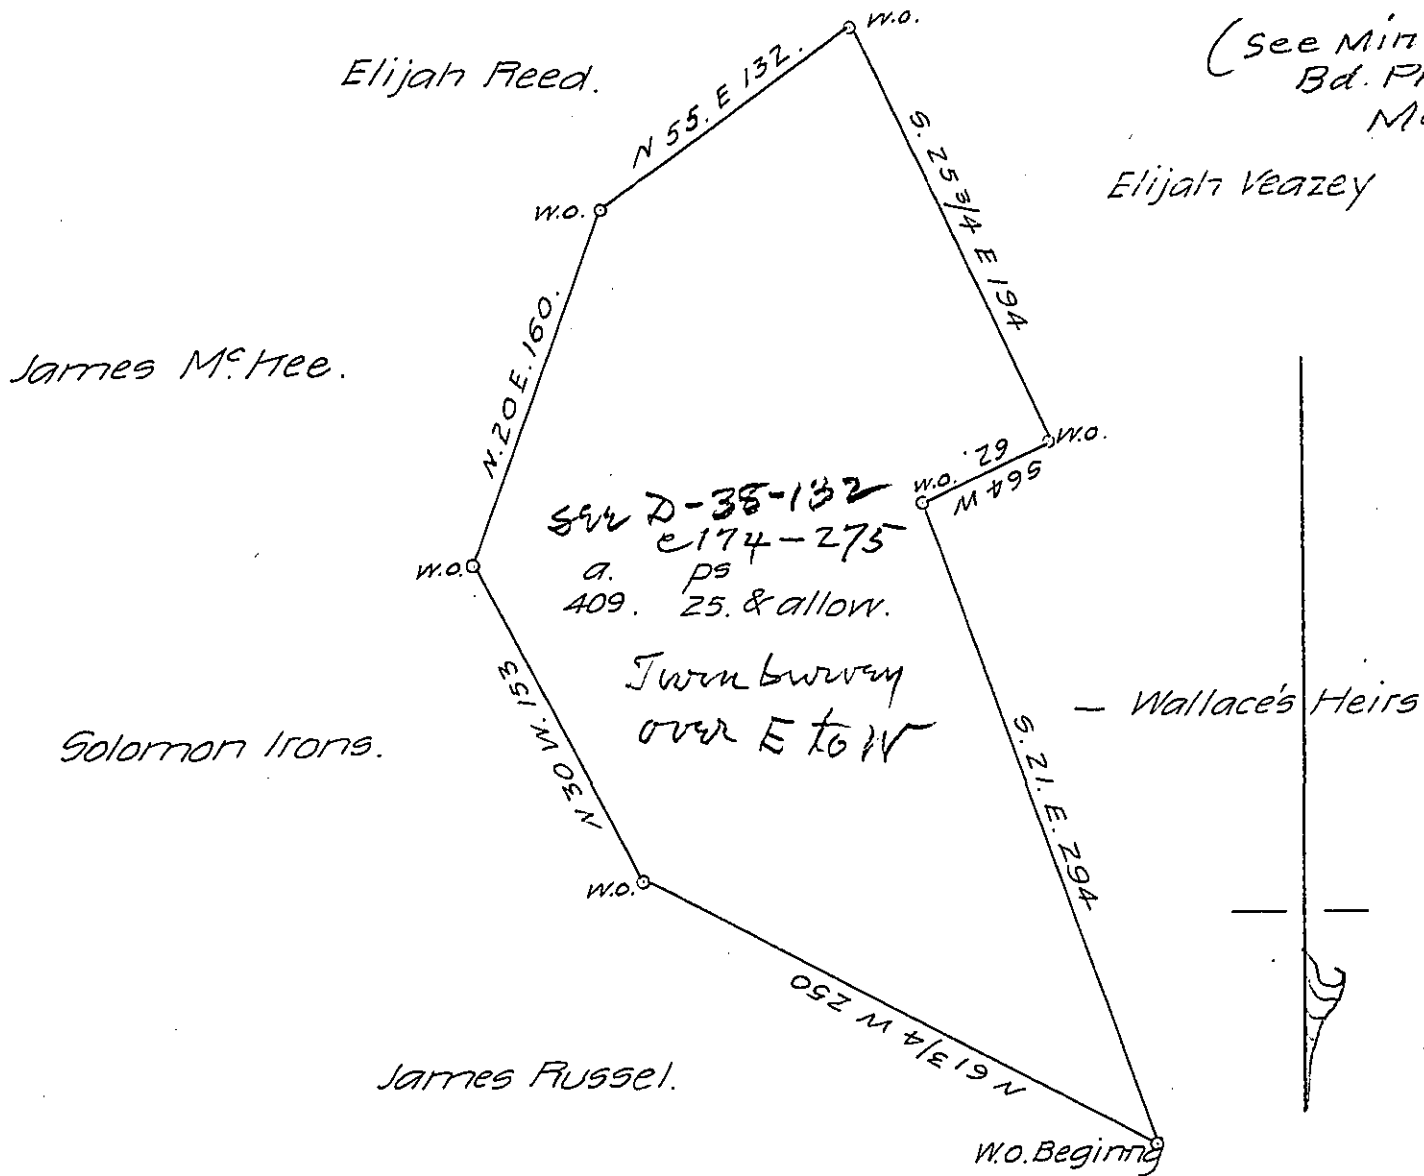

The above is a draft of a tract of land surveyed September 20th 1815  
 in pursuance of a Warrant granted to Andrew Rambo dated the seventh  
 of August 1815 Situate on Loystown run in Hopewell Township Beaver  
 County Containing 409 acres & 25 perches and allowance of 6 P.C.

I Hugh McCullough D.S. do hereby officially certify that there  
 was an actual resident Settlement on the land at the time of Survey.  
 Hugh McCullough D.S.

To Richard T. Leech Esqr.  
 Surveyor General.

IN TESTIMONY that the above is a copy of the original remaining on file in  
 the Department of Internal Affairs of Pennsylvania, made  
 conformably to an Act of Assembly approved the 16th day of  
 February, 1833, I have hereunto set my Hand and caused  
 the Seal of said Department to be affixed at Harrisburg,  
 this twenty-fifth day of October 1906

*Geo. R. Brown*  
 Secretary of Internal Affairs.