


FORM NO. 1.

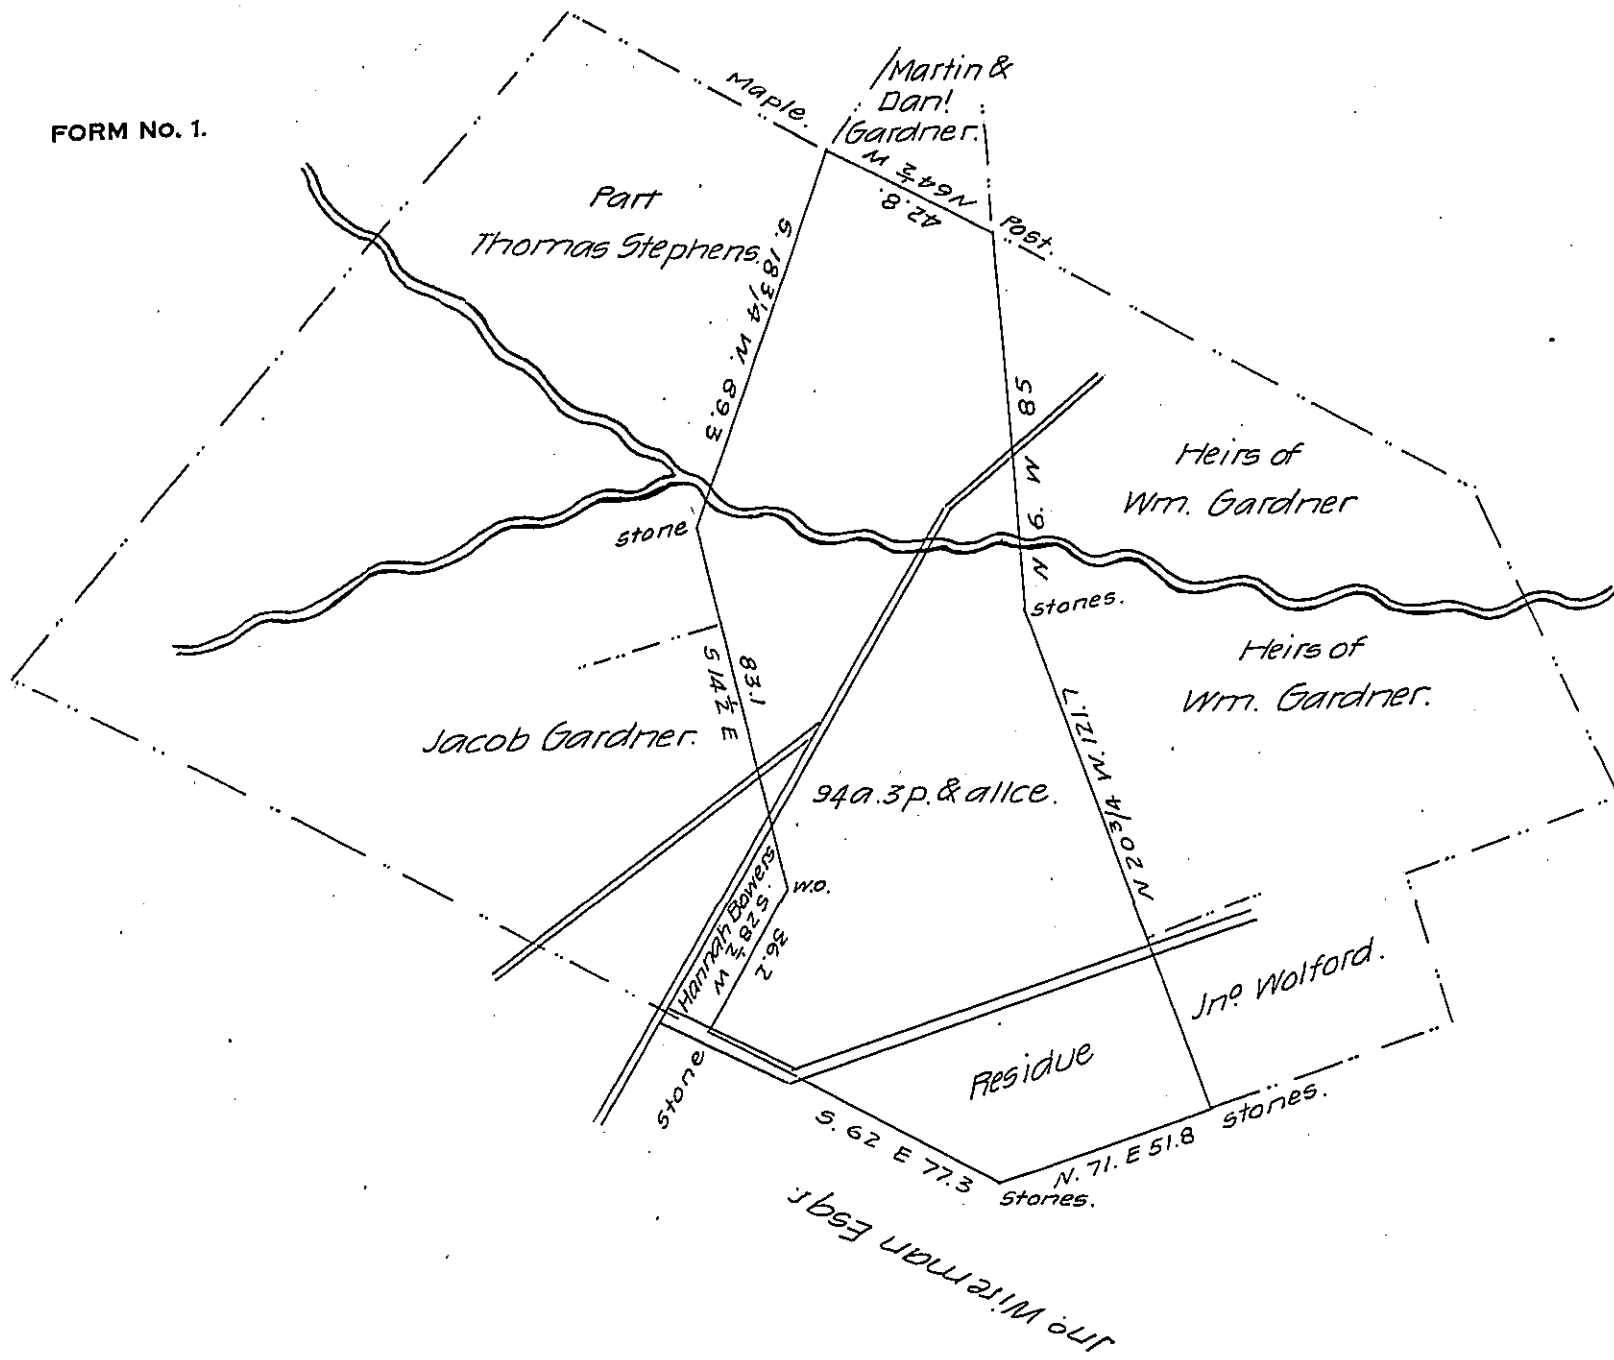

Situated in Huntington Township Adams County containing 94a.3p. and allowance. It being part of a larger tract containing 29 1/4 a. 43 p. & allowance. Surveyed June the 4th 1822 by John Dickson D.S. in pursuance of a Warrant to James Rabinett dated the 6th day of October 1743. Divided from the residue as above described for Martin & Dan! Gardner the 13th of March 1840 by David Mc Millan.

Jas. Boyd D.S.

To Jacob Gallade Esqr.

Surveyor General.

IN TESTIMONY that the above is a copy of the original remaining on file in the Department of Internal Affairs of Pennsylvania, made conformably to an Act of Assembly approved the 16th day of February 1833, I have hereunto set my hand and caused the Seal of said Department to be affixed at Harrisburg, this sixth day of February 1907

Isaac R. Brown
Secretary of Internal Affairs.