


James Paul
Pg. 81

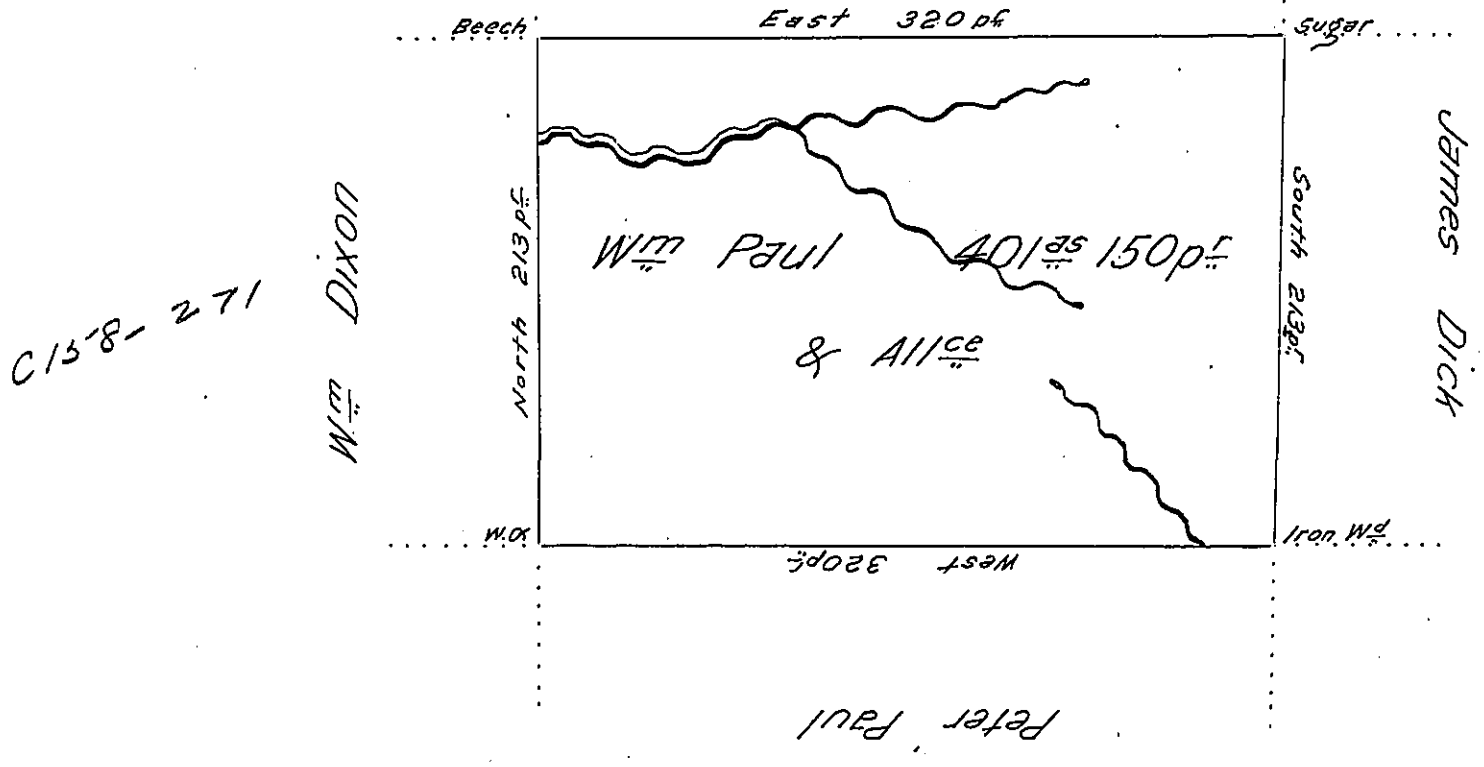

Situate on the west side of French Creek in Allegheny County Containing 401 Acres and 150 p. and allowance of Six $\frac{1}{2}$ Cent for Roads & ^{ca} Surveyed the 7th day of November 1794. In pursuance of his Improvement bearing date the 6th day of November 1794

Wm Power D^r. Sr.

To Daniel Brodhead Esq^r }
Surveyor General }

IN TESTIMONY that the above is a copy of the original remaining on file in the Department of Internal Affairs of Pennsylvania, made conformably to an Act of Assembly approved the 16th day of February, 1833, I have hereunto set my Hand and caused the Seal of said Department to be affixed at Harrisburg, this twelfth day of June 1906

Isaac B. Brown
Secretary of Internal Affairs.