


FORM NO. 1.

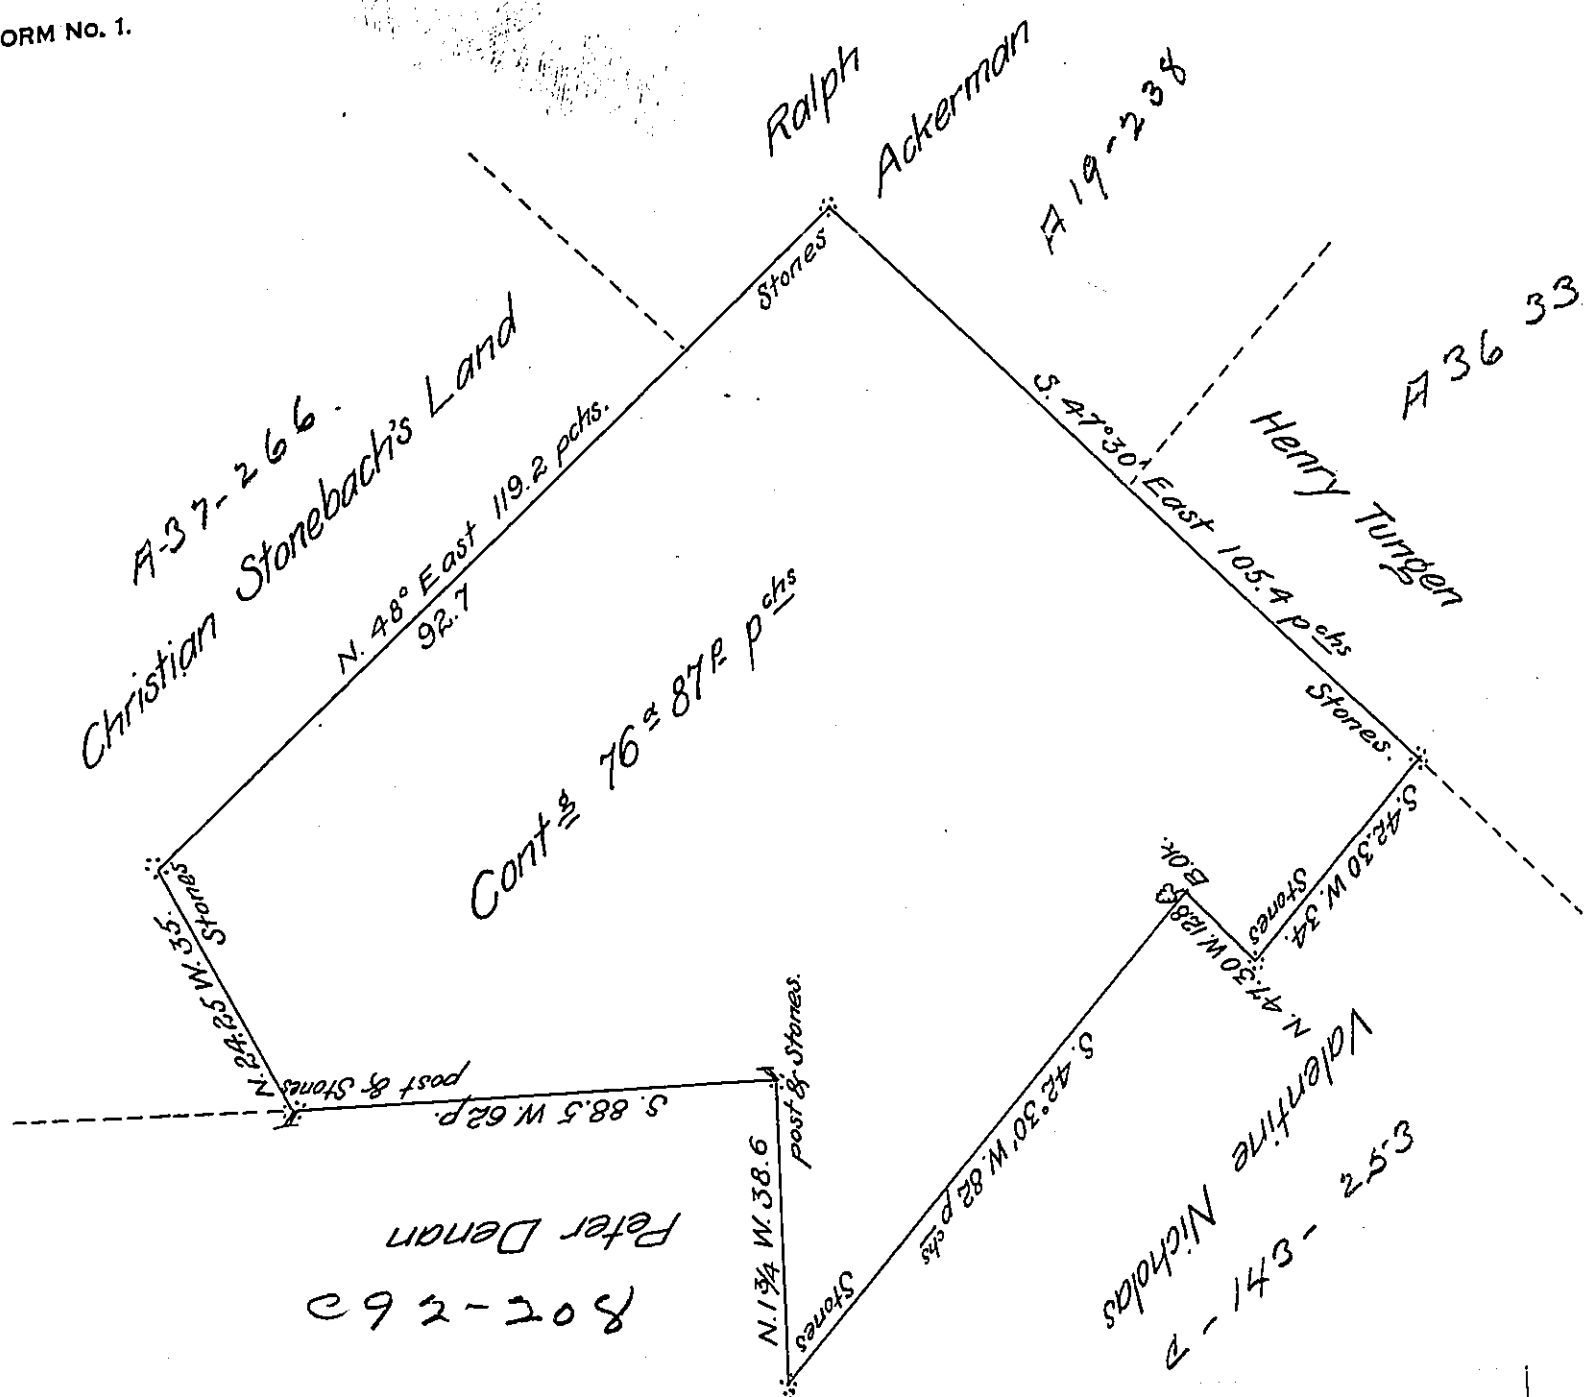

A Draught of 76 A. 87 p. of Land & Allowance situate in Haycock Township Bucks County surd Decemb<sup>r</sup> 2<sup>d</sup> 1763 by Virtue of a Warrant dated the 30<sup>th</sup> of March A.D. 1753 granted to Simon Schreier #

John Hart D.S<sup>r</sup>

N.B. The Warrant's mentioning the above Land to lye in Bedminster has been a Mistake.

IN TESTIMONY that the above is a copy of the original remaining on file in the Department of Internal Affairs of Pennsylvania, made conformably to an Act of Assembly approved the 16th day of February 1833, I have hereunto set my hand and caused the Seal of said Department to be affixed at Harrisburg, this eleventh day of March 1907.

*Geo D Brown*  
Secretary of Internal Affairs.