


B-18-139

Robert Coleman & the Heirs of Edward Brien
decd in right of James Snodgrass

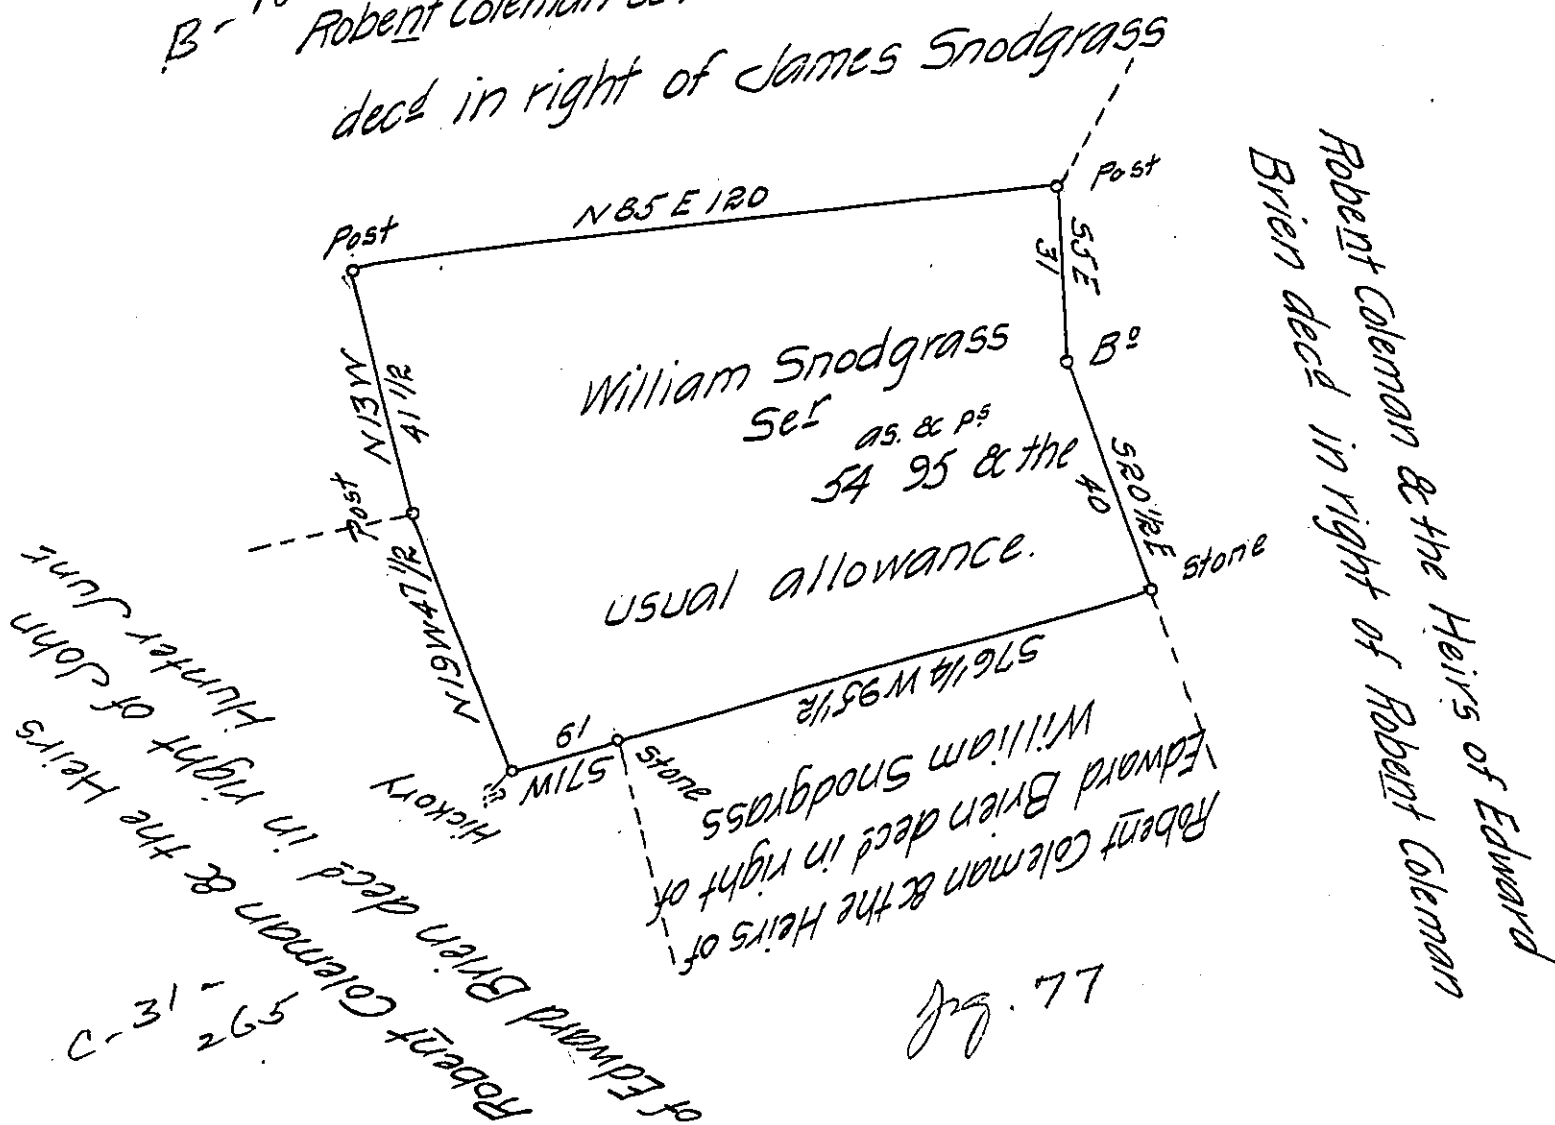

A Draught of a Tract of land situate in Martic Township Lancaster County containing Fifty four Acres and Ninety five perches and the usual Allowance of six $\frac{1}{100}$ cent for roads &c by warrant dated the 17th of December 1742 granted to William Snodgrass Sec surveyed the 26th day of January 1819 for Robert Coleman & the Executors of Edward Brien decd

p^r Jacob Hibshman D.S.

I approve of the above Survey to be accepted in the Surveyor Generals office January 29th 1823.

Rob^t King J^r D.S.

To Samuel Cochran Esq^r }
 Surveyor General }

IN TESTIMONY that the above is a copy of the original remaining on file in the Department of Internal Affairs of Pennsylvania, made conformably to an Act of Assembly approved the 16th day of February 1833, I have hereunto set my hand and caused the Seal of said Department to be affixed at Harrisburg, this twenty eighth day of December 1906.

Loach D. Jones
 Secretary of Internal Affairs.