


FORM NO 1.

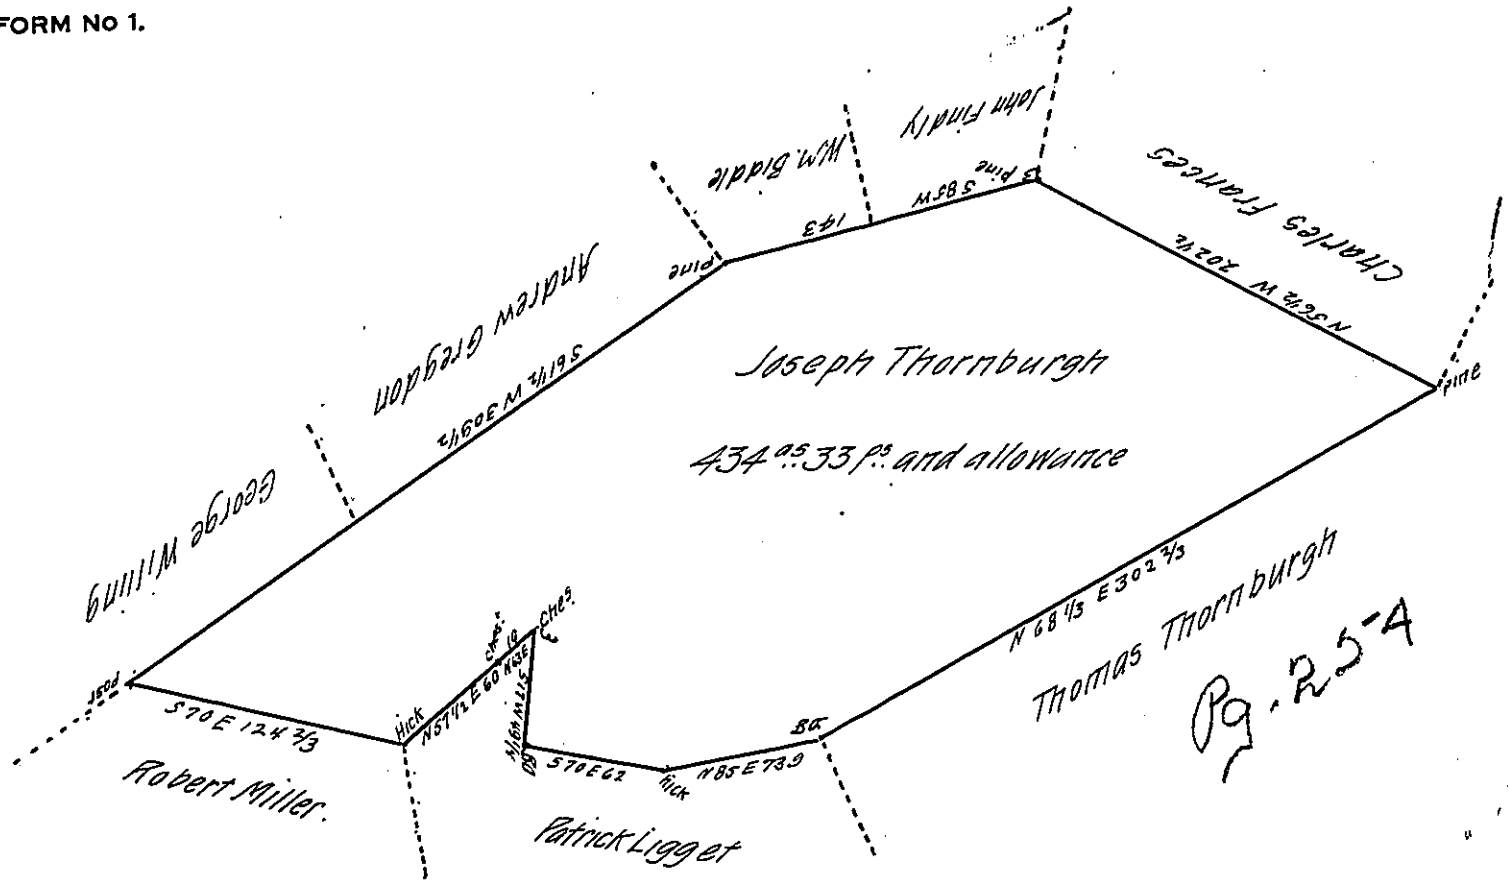

A Draught of a Tract of Land situate in Dickenson Township Cumberland County  
 Containing 434<sup>05</sup> 33 P. and allowance of six per Cent for Roads &c. Surveyed the 19<sup>th</sup> day of March  
 1795 on a warrant granted to Joseph Thornburgh Dated the 17<sup>th</sup> day of August 1792.  
 I certify that the above is a copy of a Draught Remaining in the Deputy Surveyors  
 office at Carlisle surveyed by or under the Direction of Saml Lyon (then D.S. of Cumberland  
 County July 9<sup>th</sup> 1811.

To Andrew Porter Esq.

Wm Wheeler D.S.

J.G.

IN TESTIMONY that the above is a copy of the original remaining on file in  
 the Department of Internal Affairs of Pennsylvania, made  
 conformably to an Act of Assembly approved the 16th day of  
 February, 1833, I have hereunto set my Hand and caused  
 the Seal of said Department to be affixed at Harrisburg,  
 this thirteenth day of March 1907

*Isaac B. Brown*  
 Secretary of Internal Affairs.