


PAGE - 118

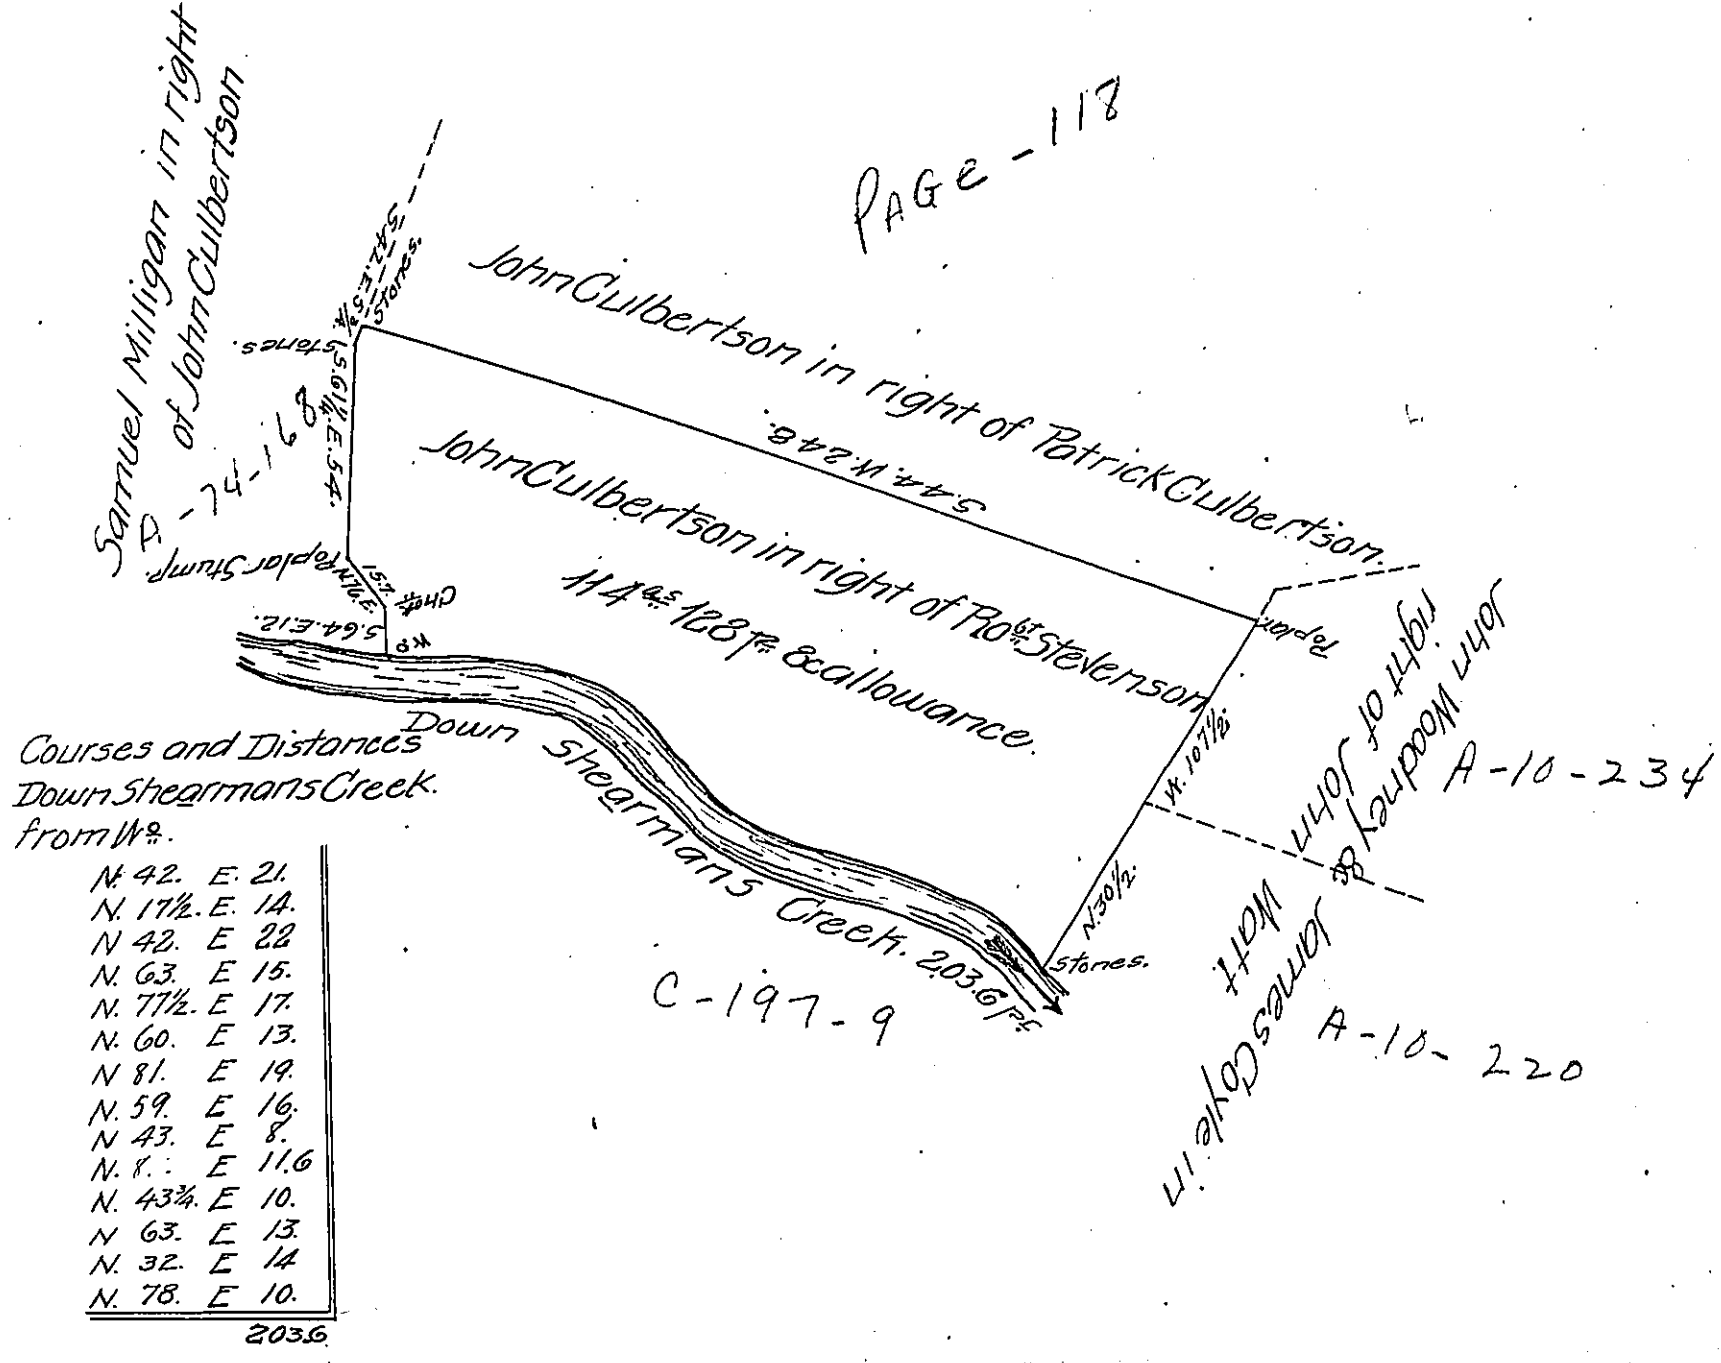

Draught of a tract of Land Situate in Toboyne Township Perry County Containing One hundred and Fourteen Acres one hundred and twenty eight perches & allowance of Six per Cent for roads & Surveyed May the 14th 1832. In pursuance of a warrant granted Robert Stevenson for 100^a dated June 3^d 1762.

Jacob Sprangler Esq. }
Surveyor General of Pa. }
p. W. Wilson. D.S.

Note. The above land was Surveyed & returned on a warrant granted John Culbertson dated February the 1st 1832 who is in possession of the same The warrant of Stevenson Mentions Thomas Adams & Thomas Gibson as Adjoining the same and from the best Information Obtained neither of them ever lived adjoining the above tract All the evidence I have of it being the land, is the transfer of the warrant (to) Culbertson and the Survey of John Watt Adjoining bounding on "Claim of Robt Stevenson."

J.S. W.W.

IN TESTIMONY that the above is a copy of the original remaining on file in the Department of Internal Affairs of Pennsylvania, made conformably to an Act of Assembly approved the 16th day of February, 1833, I have hereunto set my Hand and caused the Seal of said Department to be affixed at Harrisburg, this Twenty fifth day of January 1907.

Isaac Brown
Secretary of Internal Affairs.