
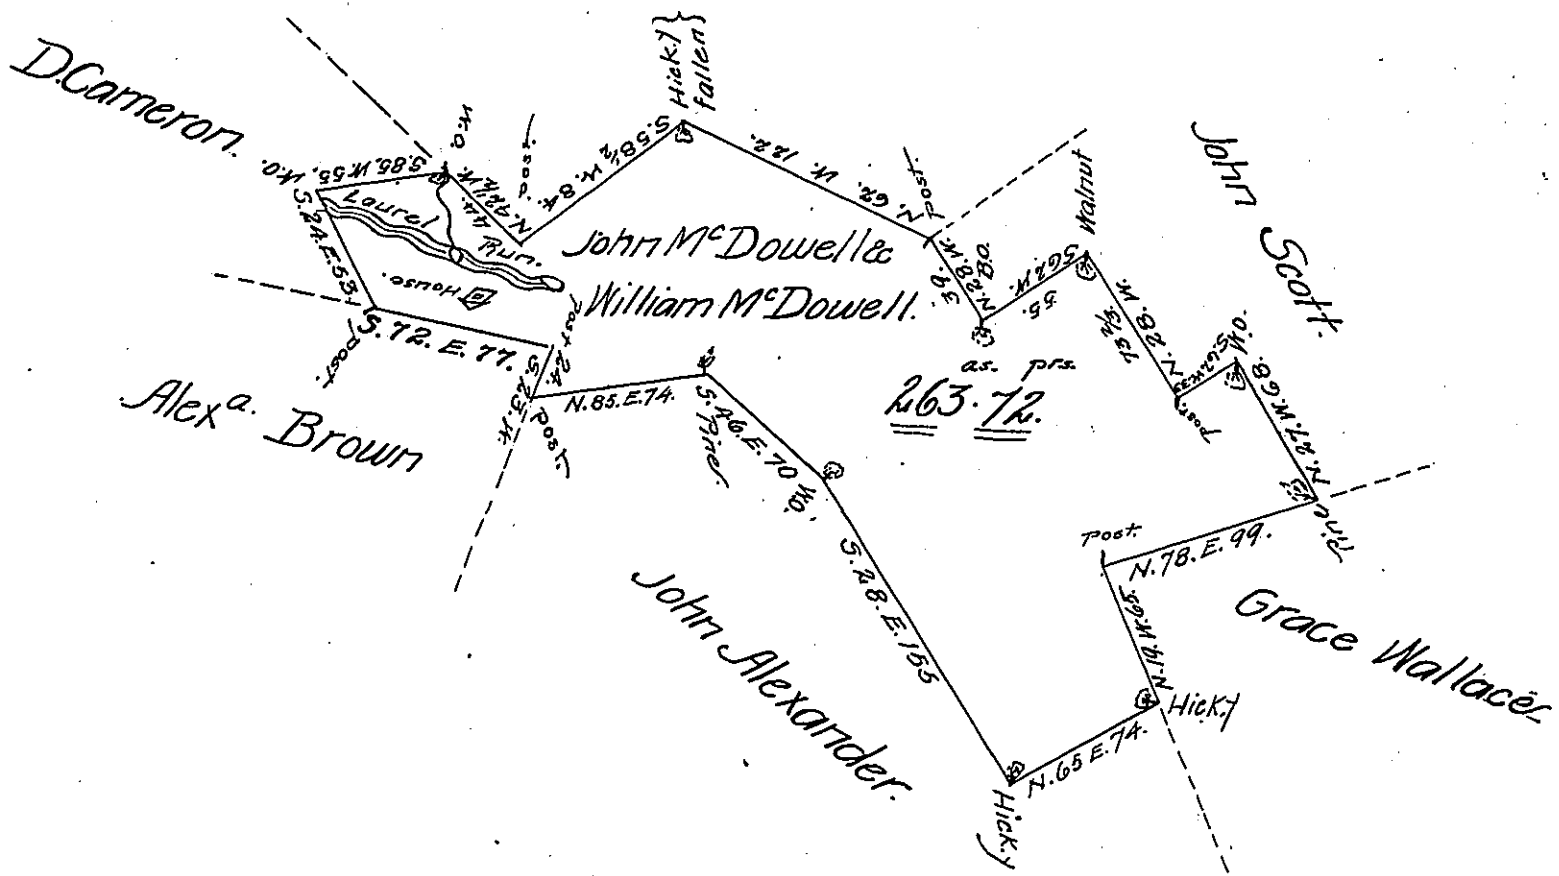


Note- The Dwelling House
of Jn^o & W^o M^c Dowell. } 

John & William M^c Dowell.
in right of
James Brown.

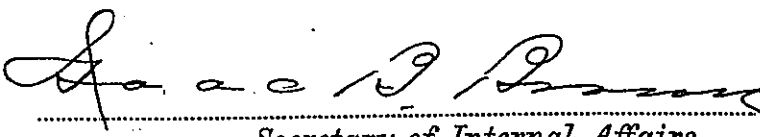


Draught of a Tract of Land Situate in Armagh Township Union
County Containing Two hundred and Sixty three acres and 73 perches
and the allowance of Six P^{ct} Cent for roads &c. Survey^d the 10th day of ~~the~~
Nov^r 1801. Agreeable to the lines of the adjacent Surveys. In pursuance
of a Warrant Granted to John M^c Dowell & William M^c Dowell the 26th
day of March 1801. →

W^m Harris D.S.

To Samuel Cochran Esquire }
Surv^r Gen^l of Pennsylvania }

IN TESTIMONY that the above is a copy of the original remaining on file in
the Department of Internal Affairs of Pennsylvania, made
conformably to an Act of Assembly approved the 16th day of
February, 1833, I have hereunto set my Hand and caused
the Seal of said Department to be affixed at Harrisburg,
this twenty fifth day of February 1907.


Secretary of Internal Affairs.