


A-22-158

A-22-159

Jno. Britton

Thos. Britton

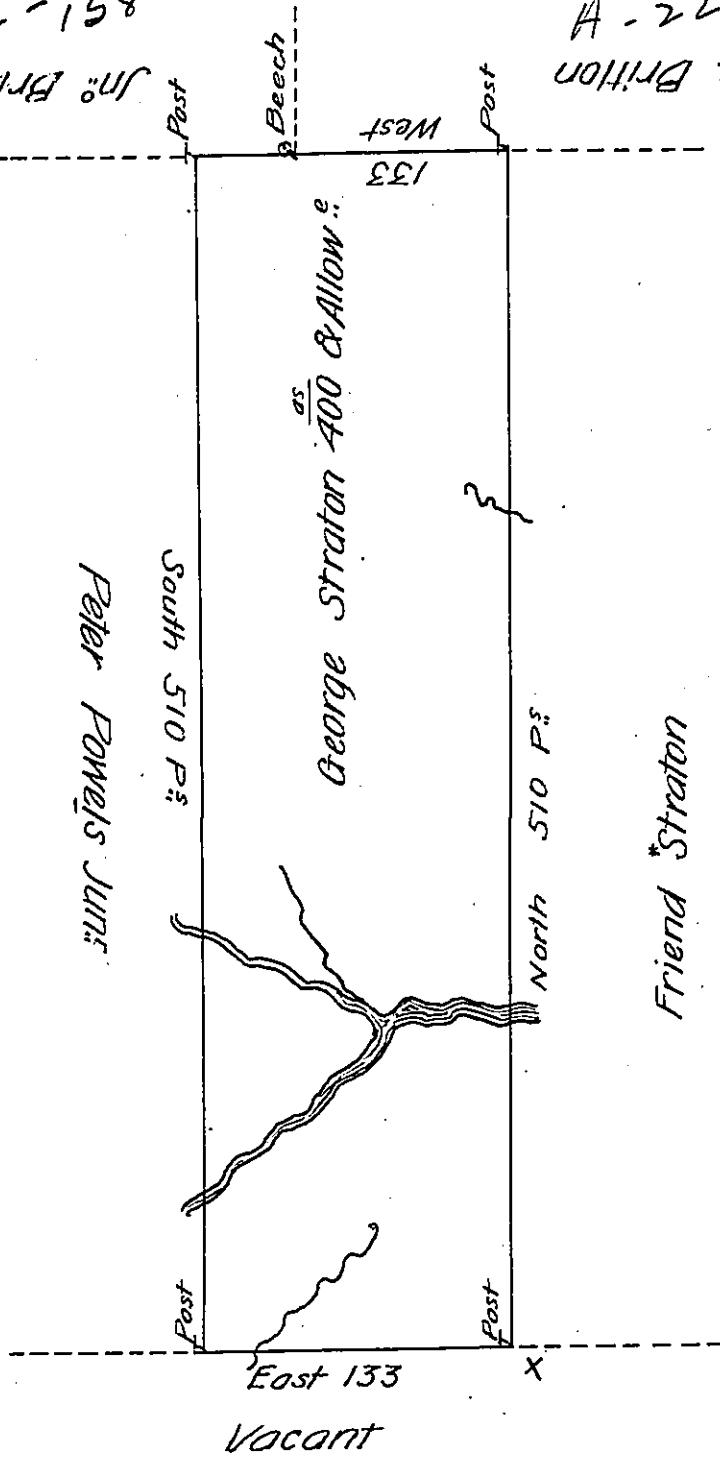

C160-207

C198-145

A draft of a tract of land called _____ Situate on the Waters of
 Wapasining in the county of Northumberland containing four hundred Acres
 & allowance of Six P. Cent for roads &c Surveyed for George Straton*
 the 18th Day of Nov^r 1784 in pursuance of a warrant dated the 6th Day of
 July 1784

by
 W^m Gray D. S

John Lukens Esq. }
 Surv. Gen. }

* Warrants say Streeton

now Luzerne County

IN TESTIMONY that the above is a copy of the original remaining on file in
 the Department of Internal Affairs of Pennsylvania, made
 conformably to an Act of Assembly approved the 16th day of
 February, 1833, I have hereunto set my Hand and caused
 the Seal of said Department to be affixed at Harrisburg,
 this fifteenth day of November 1906

Geo. C. N. Brown
 Secretary of Internal Affairs.