


FORM NO. 1

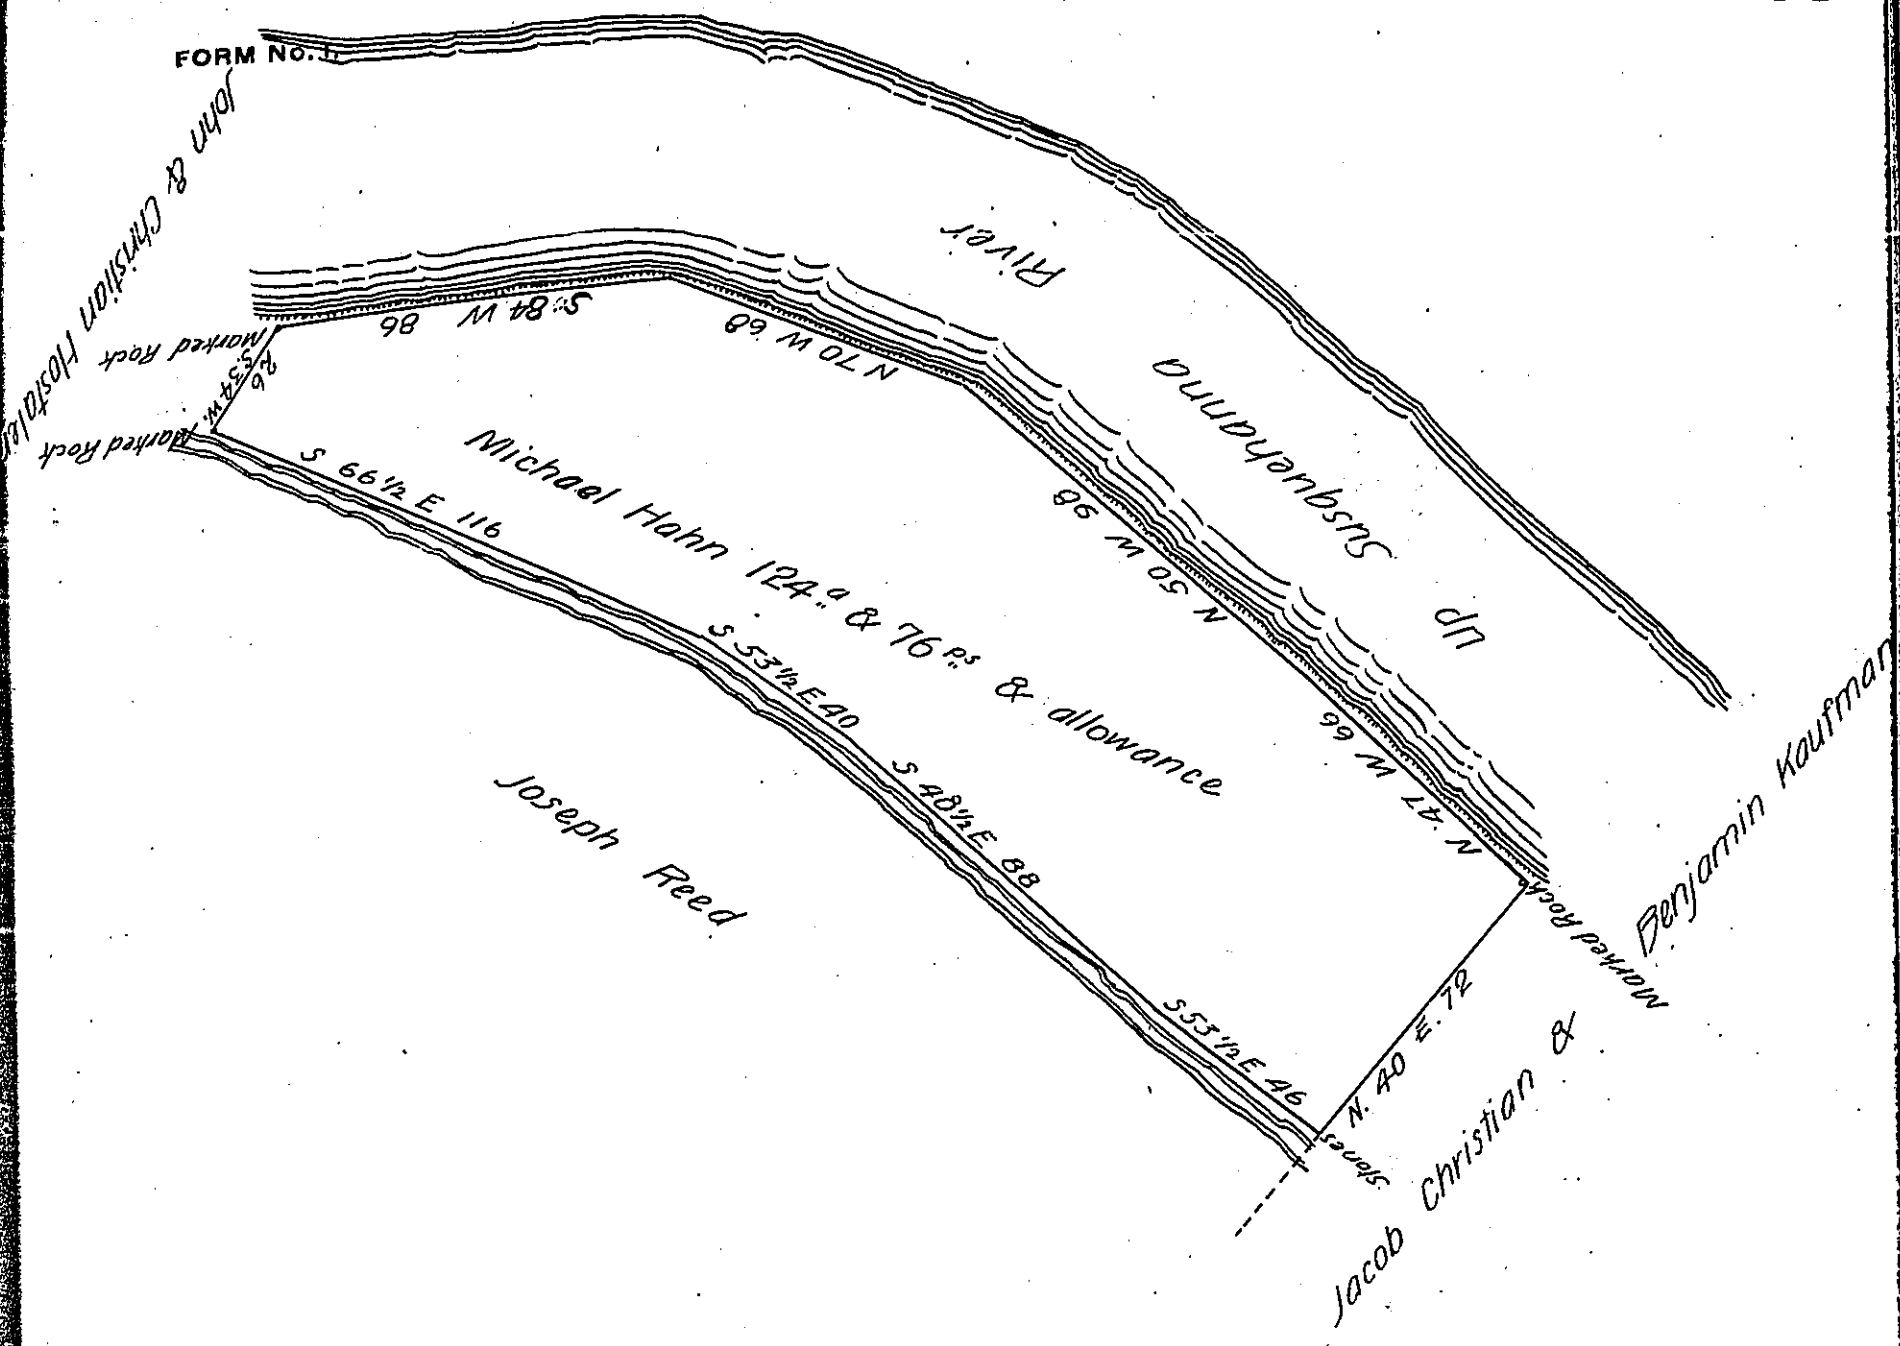

A Draught of a Tract of land Situate in Chanceford Township in the County of York, resurveyed the 23<sup>d</sup> Day of May 1797 by lines formerly run in Pursuance of an Application to Michael Hahn Dated the 17<sup>th</sup> Day of October 1766 and Numbered 1557 Containing one Hundred & Twenty four Acres & Seventy Six perches & allowance of Six Acres R. Cent for Roads

John Forsyth D.S.

To Daniel Brodhead Esq.  
Surveyor General

N.B. the above is part of the Original Survey on Michael Hahn's Application

IN TESTIMONY that the above is a copy of the original remaining on file in the Department of Internal Affairs of Pennsylvania, made conformably to an Act of Assembly approved the 16th day of February, 1833, I have hereunto set my Hand and caused the Seal of said Department to be affixed at Harrisburg, this Ninth day of November 1906

*Isaac R. Brown*  
Secretary of Internal Affairs.