


FORM No. 1.

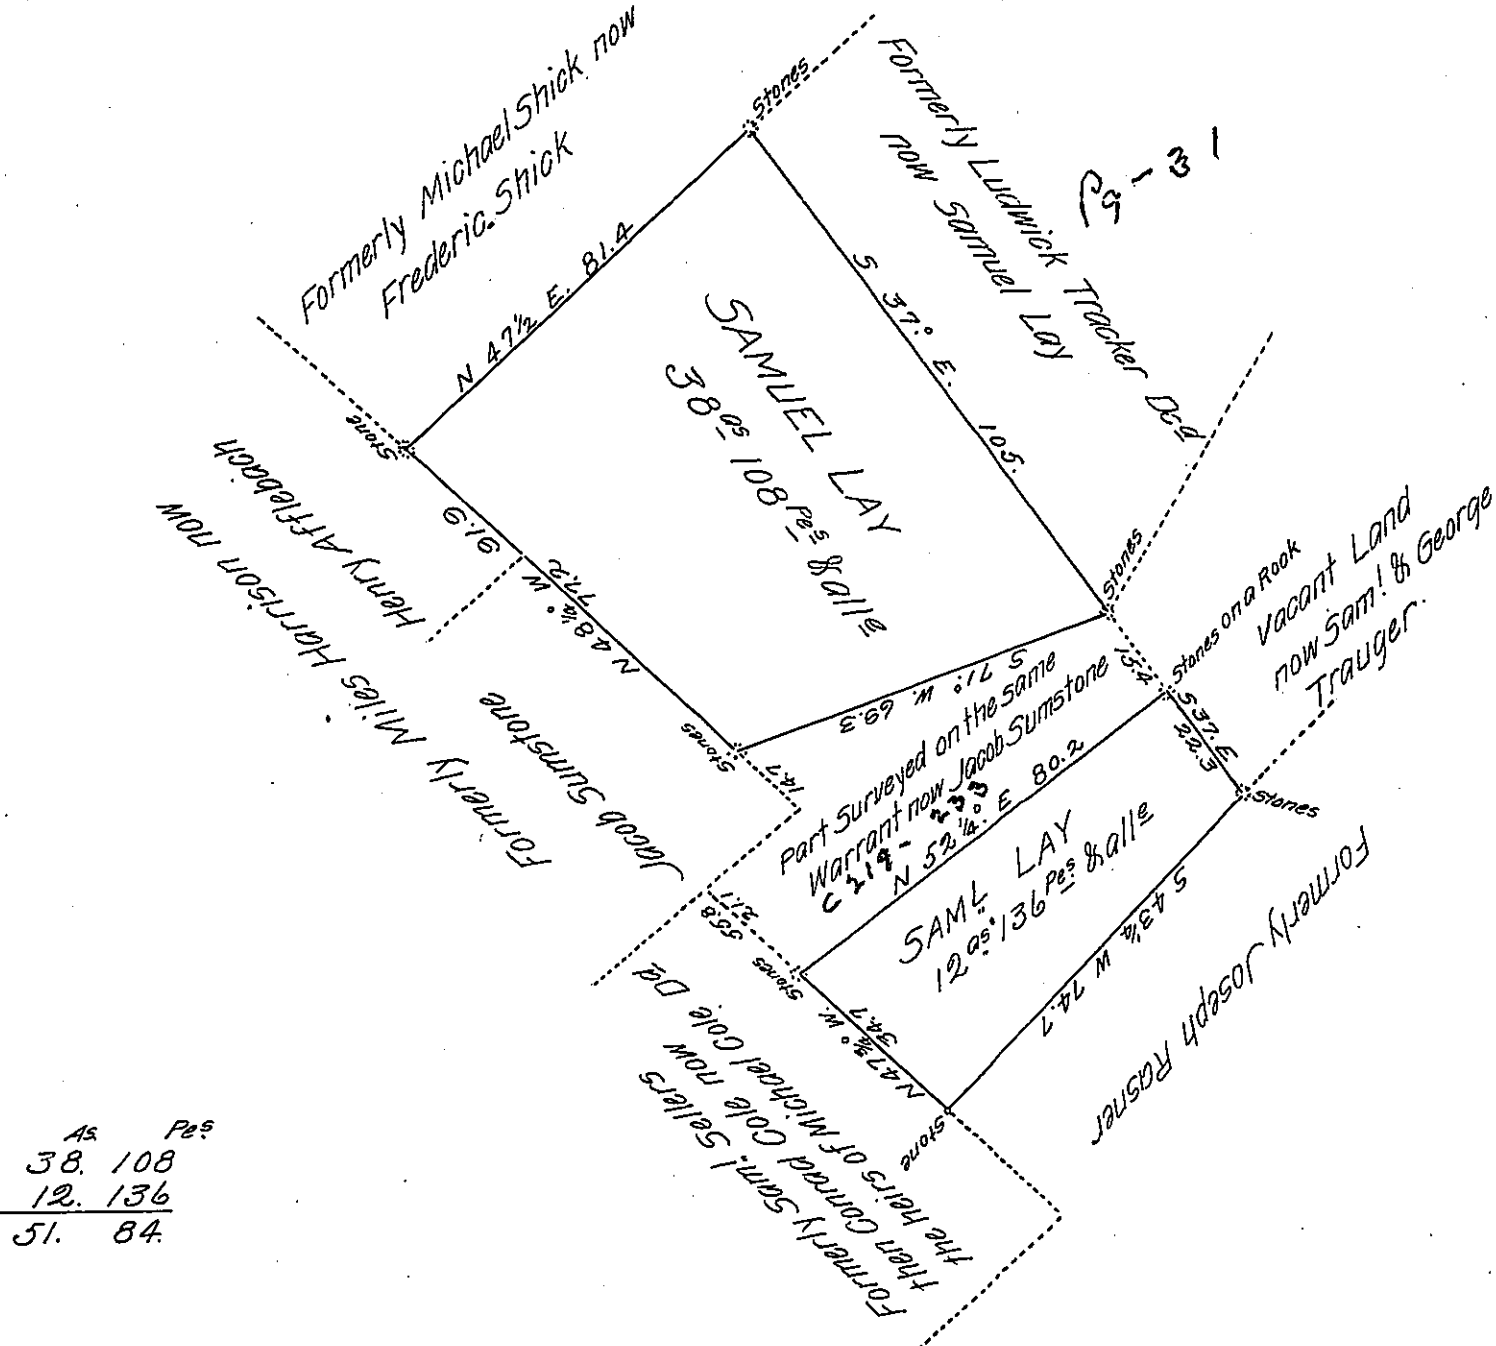

Draught of two Lots of Land Situate in Nockamixon Township County of Bucks, containing Together fiftyone Acres eighty four Perches and allowance of Six Per Cent. The two Lots being Part of 63^{as} 118^{Perches} & alle Originally Surveyed to John Sheffer by Virtue of a Warrant dated October 29th A.D. 1744.

Surveyed off for Samuel Lay August 7th 1828.

P^r Caleb Foulke.

To Gabriel Hiester Esq^r Surveyor General.

IN TESTIMONY that the above is a copy of the original remaining on file in the Department of Internal Affairs of Pennsylvania, made comformably to an Act of Assembly approved the 16th day of February 1833, I have hereunto set my hand and caused the Seal of said Department to be affixed at Harrisburg, this eighteenth day of January 1907.

Isaac B. Brown
 Secretary of Internal Affairs.