


Page 93

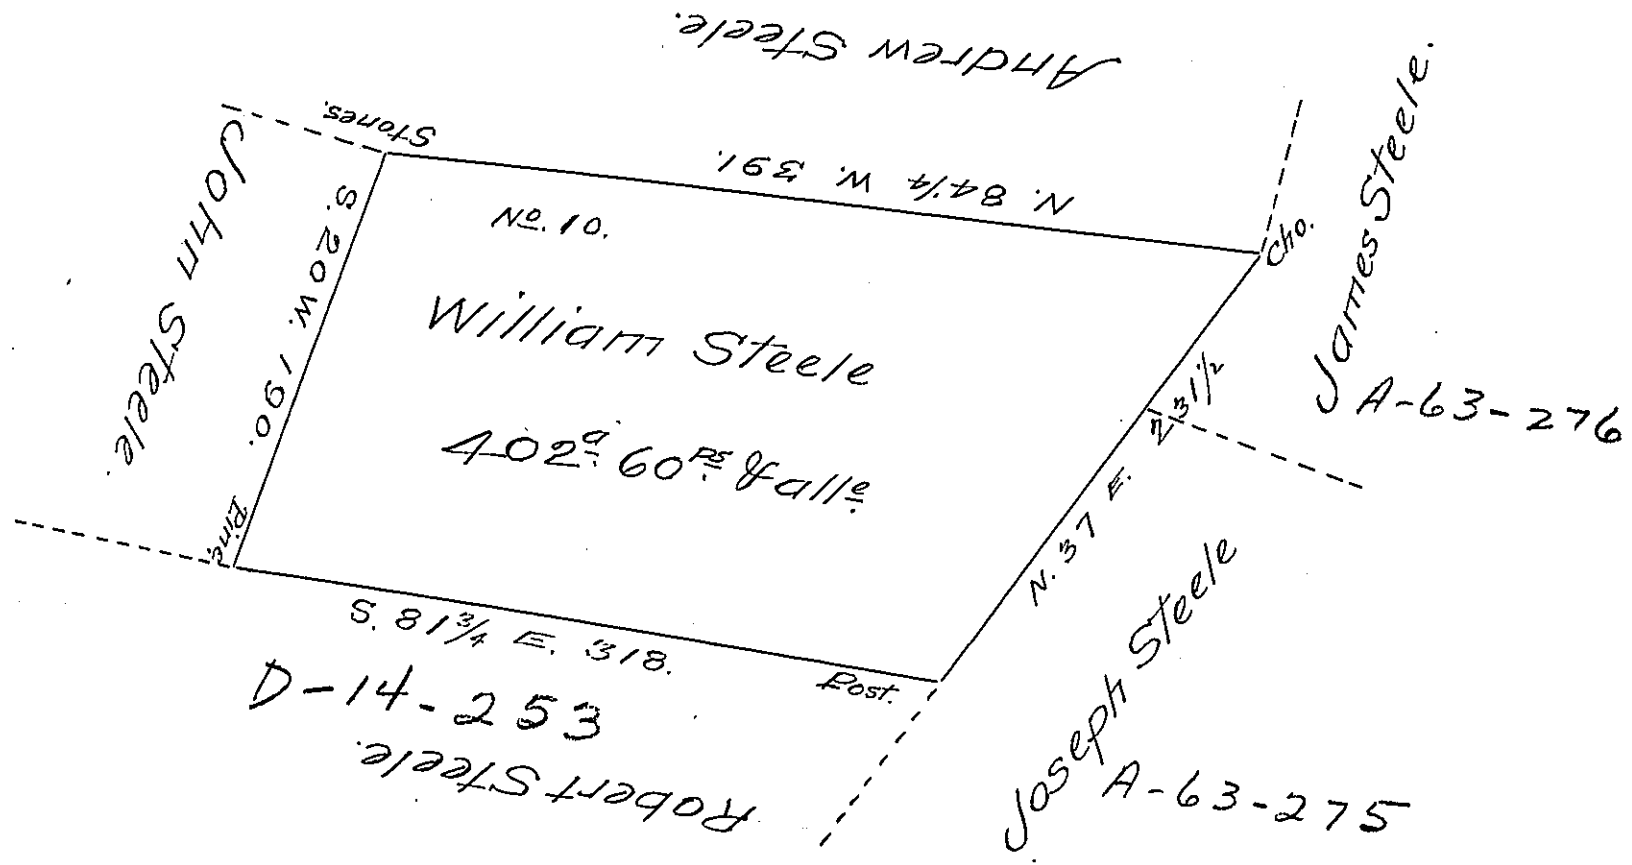

Situate in Londonderry Township Bedford —  
 County containing 402 acres 60 perches and allow-  
 ance of six per cent. Originally surveyed the 8<sup>th</sup> day  
 of October 1795 On Warrant dated the 10<sup>th</sup> day of  
 April 1794. Resurveyed 17 March 1838.

To John Taylor Esq.  
 S. G.

Wm. A. Vickroy D.S.

IN TESTIMONY that the above is a copy of the original remaining on file in  
 the Department of Internal Affairs of Pennsylvania, made  
 conformably to an Act of Assembly approved the 16th day of  
 February 1833, I have hereunto set my hand and caused  
 the Seal of said Department to be affixed at Harrisburg,  
 this eleventh day of February 1907.

*Isaac R. Brown*  
 Secretary of Internal Affairs.