


FORM No. 1.
D-9-298

Evan Morgan
Now Joseph Hartman.
N. 25 1/2 E. 85.

Richard Peters.

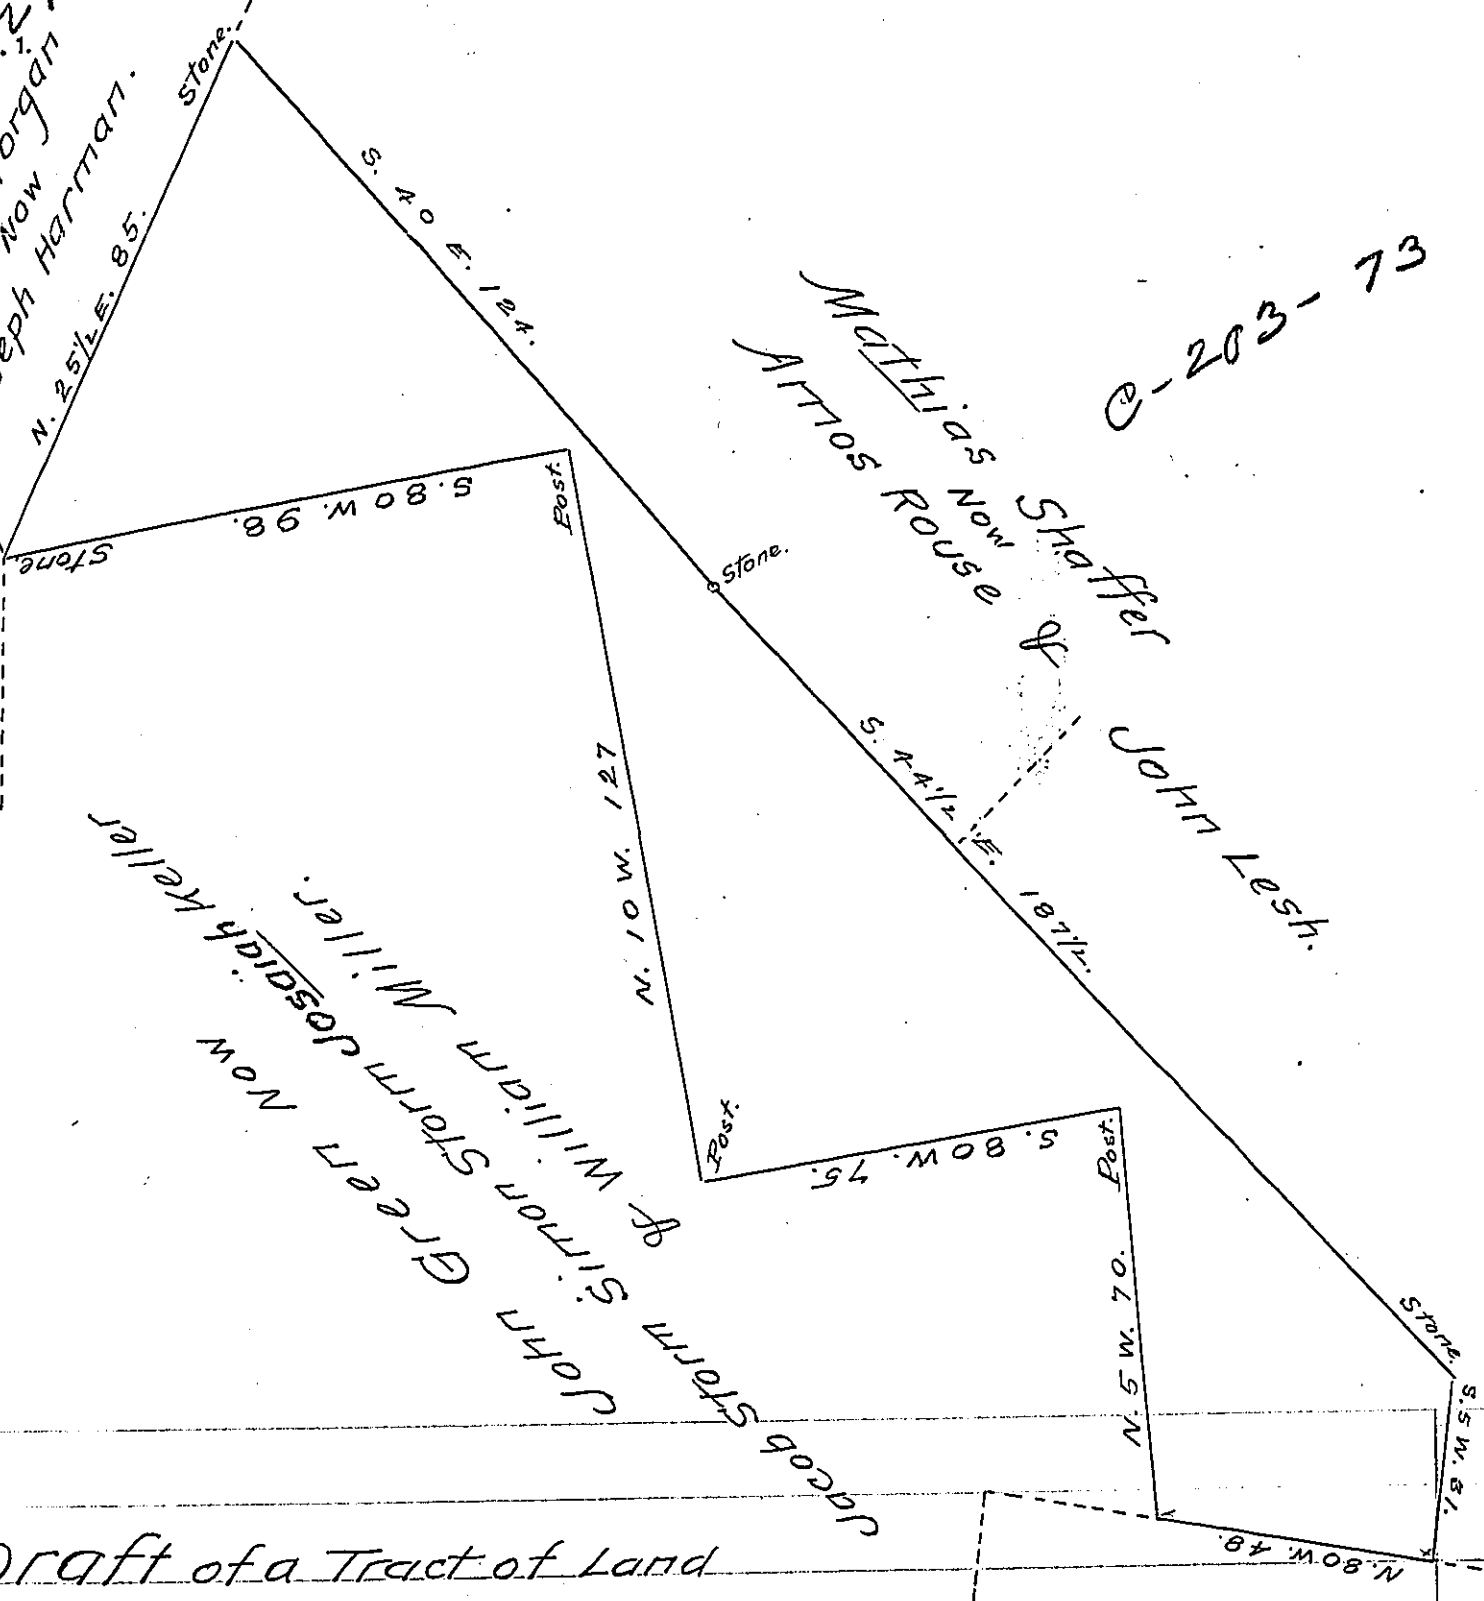

Matthias Shaffer
Now Artos Rouse &
John Lesh.
C-203-73

John Green
Now
Sinton Storm
William Miller.
Joseph Keller

Jacob Storm
Now
Susanah Brown

Draft of a Tract of Land
 Containing Forty four acres One
 Hundred and Twenty Six Perches
 and the allowance of Six Per Cent for
 Roads &c. Situate in Hamilton Township
 in the County of Monroe, Surveyed the 18th Day of
 May 1870, in Pursuance of a Application Granted
 to Lewis Morgan Dated the 12th Day of October 1768
 To Jacob M. Campbell Esqr. }
 Surveyor General } Melchior Spragle C.S.
 N.B. the above is the full Extent of the vacancy Left For
 the Lewis Morgan Application.

IN TESTIMONY that the above is a copy of the original remaining on file in
 the Department of Internal Affairs of Pennsylvania, made
 conformably to an Act of Assembly approved the 16th day of
 February 1833, I have hereunto set my hand and caused
 the Seal of said Department to be affixed at Harrisburg,
 this twenty first day of March 1907.

Isaac R. Brown
 Secretary of Internal Affairs.