


FORM No. 1.

051-150

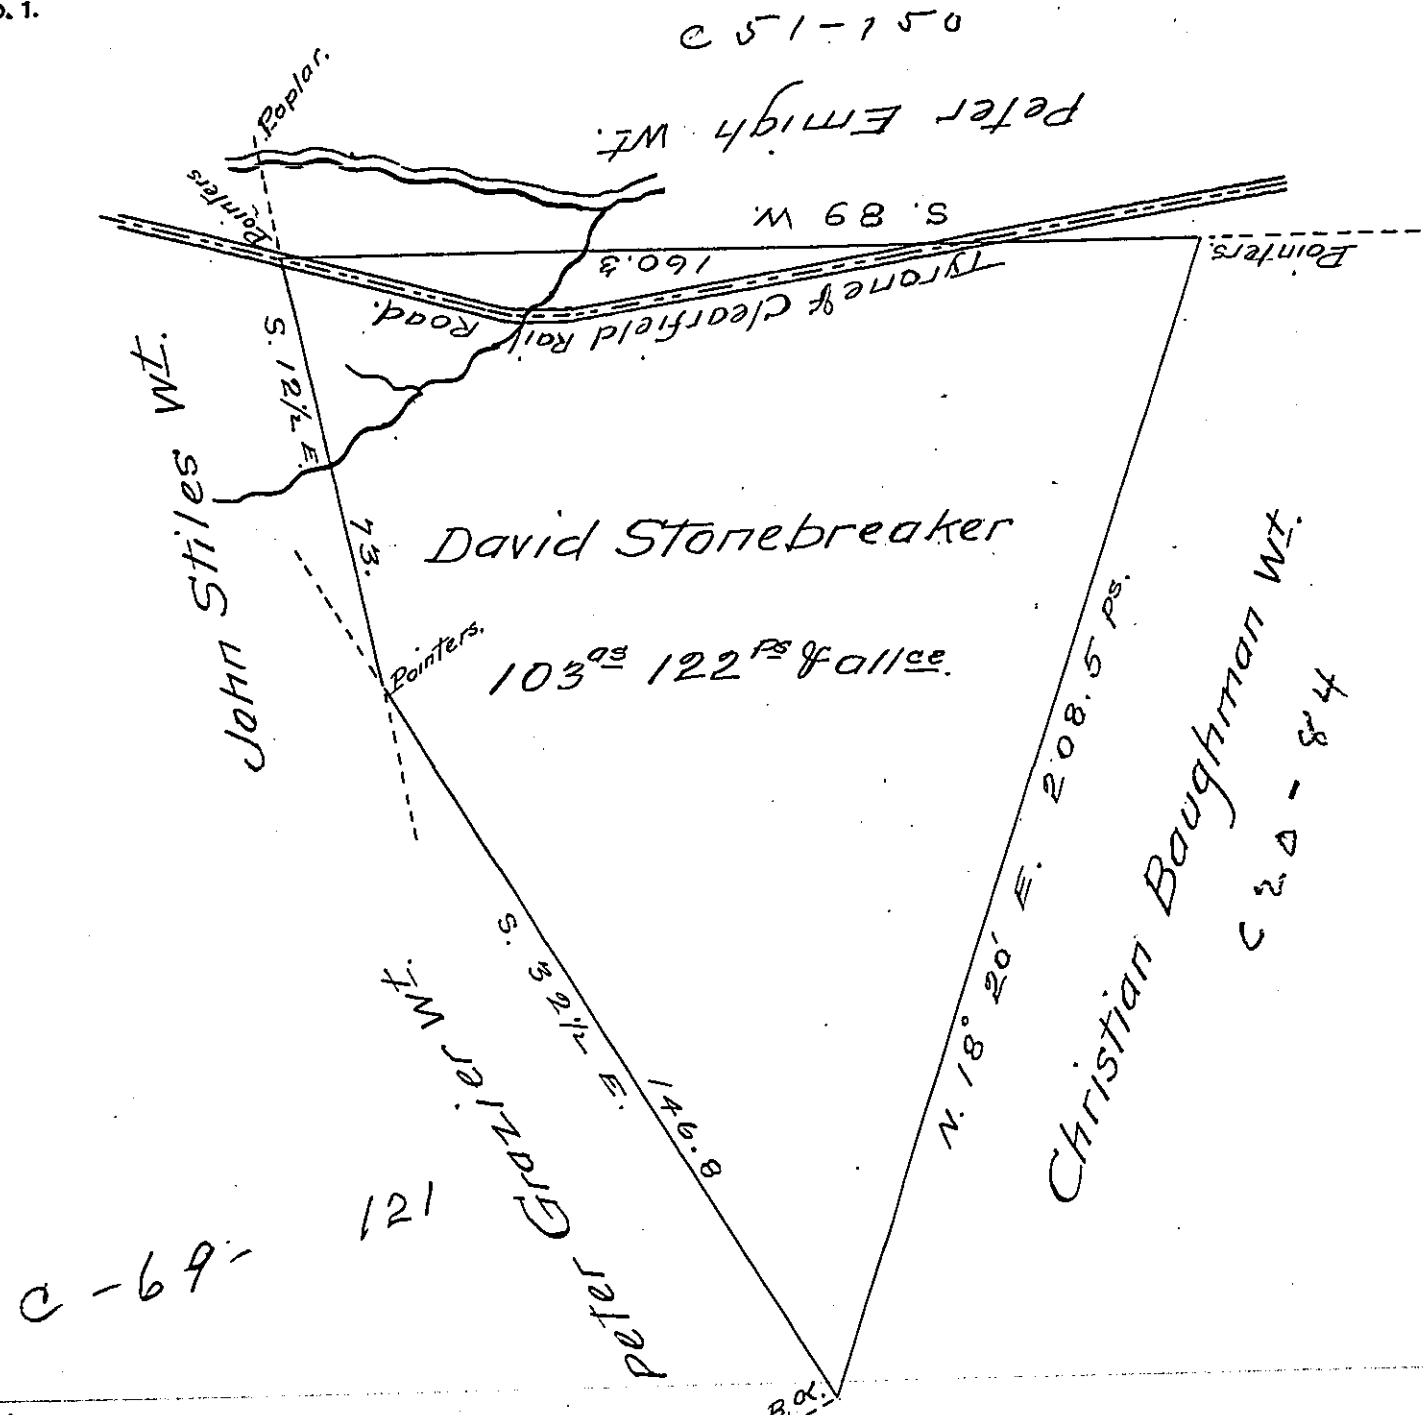

C-69-

Draft of a tract of land containing one hundred and three acres 122 perches and allowance of six per cent for roads &c. Situated in Snyder Township, in the County of Blair, Surveyed the 27th day of April ^{and 2nd July} A.D. 1870, in pursuance of a warrant granted to David Stonebreaker, dated the 29th day of March A.D. 1870.

James L. Gwin

C.S.

To J. M. Campbell Esq. }
 Surveyor General }

IN TESTIMONY that the above is a copy of the original remaining on file in the Department of Internal Affairs of Pennsylvania, made conformably to an Act of Assembly approved the 16th day of February 1833, I have hereunto set my hand and caused the Seal of said Department to be affixed at Harrisburg, this fifth day of April 1907.

James L. Gwin
 Secretary of Internal Affairs.