


FORM NO. 1.

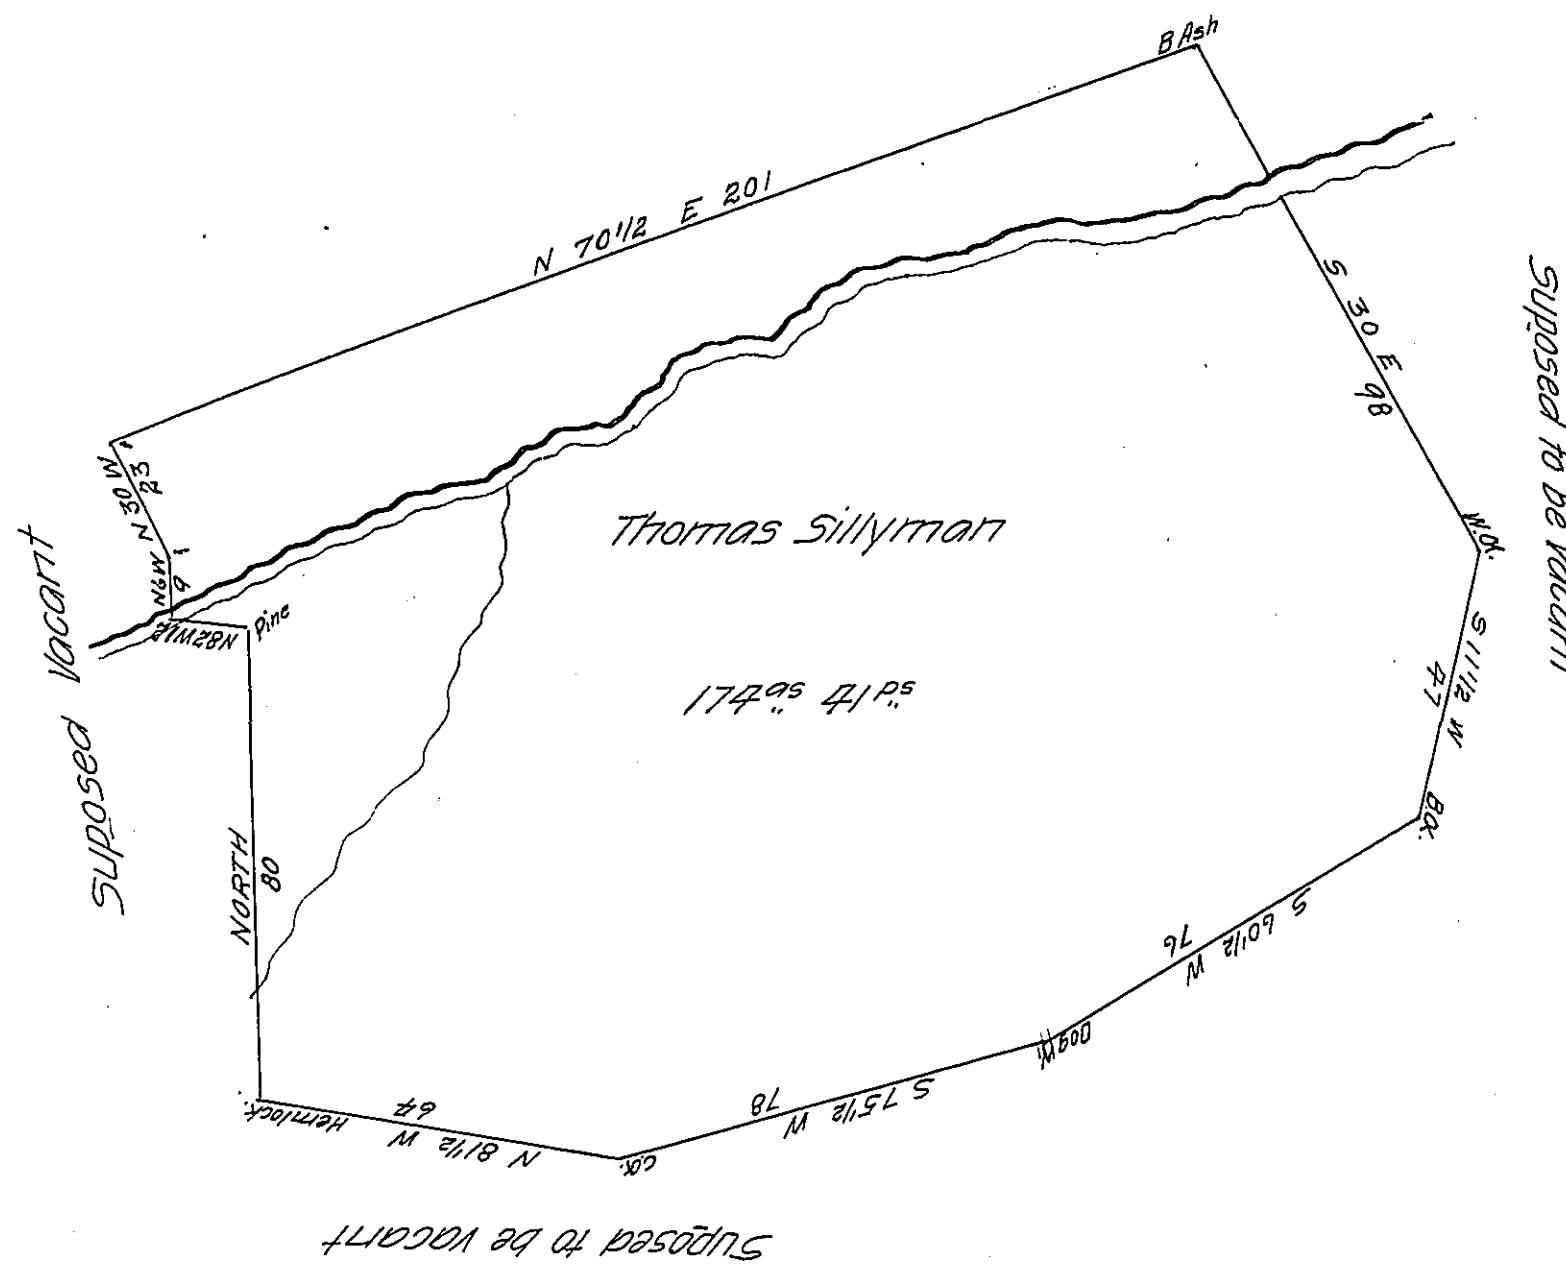

1749s 41 ps

Surveyed the above described tract of land situated in Washington Township on the south branch of White deer hole Creek about two miles from Sam'l Forsman Mill for Thos Sillyman on the 15<sup>th</sup> of November A.D. 1825 in pursuance of his warrant bearing date the eighth day of September A.D. 1825 containing one hundred & seventy four acre & forty one perches and allowance of six pr. cent for roads &c.

To Gabriel Hiester Esqur. }  
Surveyor General }  
John A Gamble D.S.

IN TESTIMONY that the above is a copy of the original remaining on file in the Department of Internal Affairs of Pennsylvania, made conformably to an Act of Assembly approved the 16th day of February 1833, I have hereunto set my hand and caused the Seal of said Department to be affixed at Harrisburg, this twenty first day of January 1907

*Frank L. Larson*  
Secretary of Internal Affairs.