


FORM NO. 1.

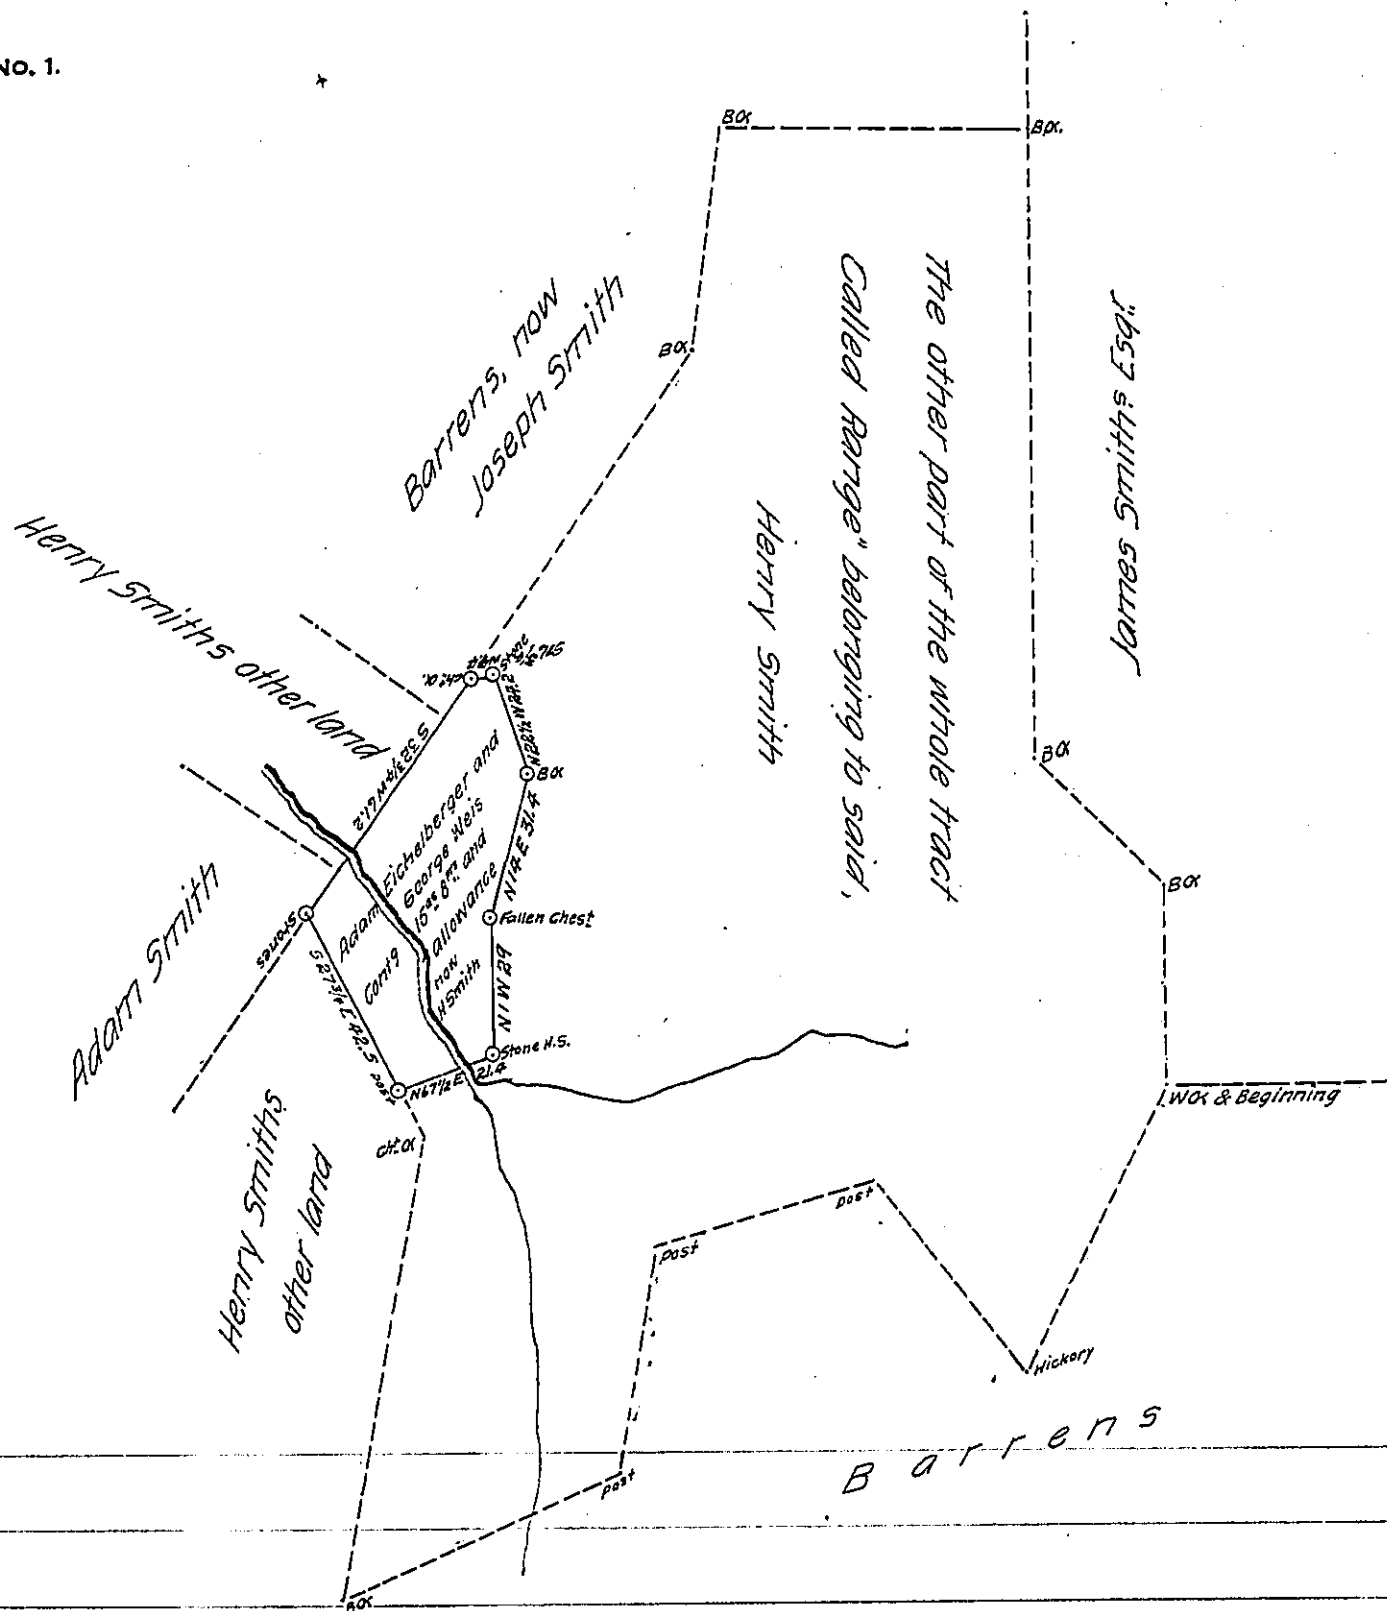

A draught of a piece of land situate in Strensbury Township in the County of York containing as above set forth 15^{as} 8^{ps} and allowances which is part of 196^{as} 72^{ps} and allowance &c. which was originally surveyed by W^m Mathews on the 25th day of the 11th Mo. 1768 for Adam Eichelberger and George Weis in pursuance of the Application N^o 4876 for 200^{as} dated the 25th day of March 1768 now on the 4th day of March A.D. 1836 surveyed the above and being requested to make return thereof for Henry Smith the present owner who wishes to patent the same &c.

Jacob Spangler Esq
Surveyor General

Per John Becker D.S.

IN TESTIMONY that the above is a copy of the original remaining on file in the Department of Internal Affairs of Pennsylvania, made conformably to an Act of Assembly approved the 16th day of February 1833, I have hereunto set my hand and caused the Seal of said Department to be affixed at Harrisburg, this thirteenth day of February 1907

John P. Pearson
Secretary of Internal Affairs.