


No 176 of
Timothy Pickering & Co

James Simpson and others

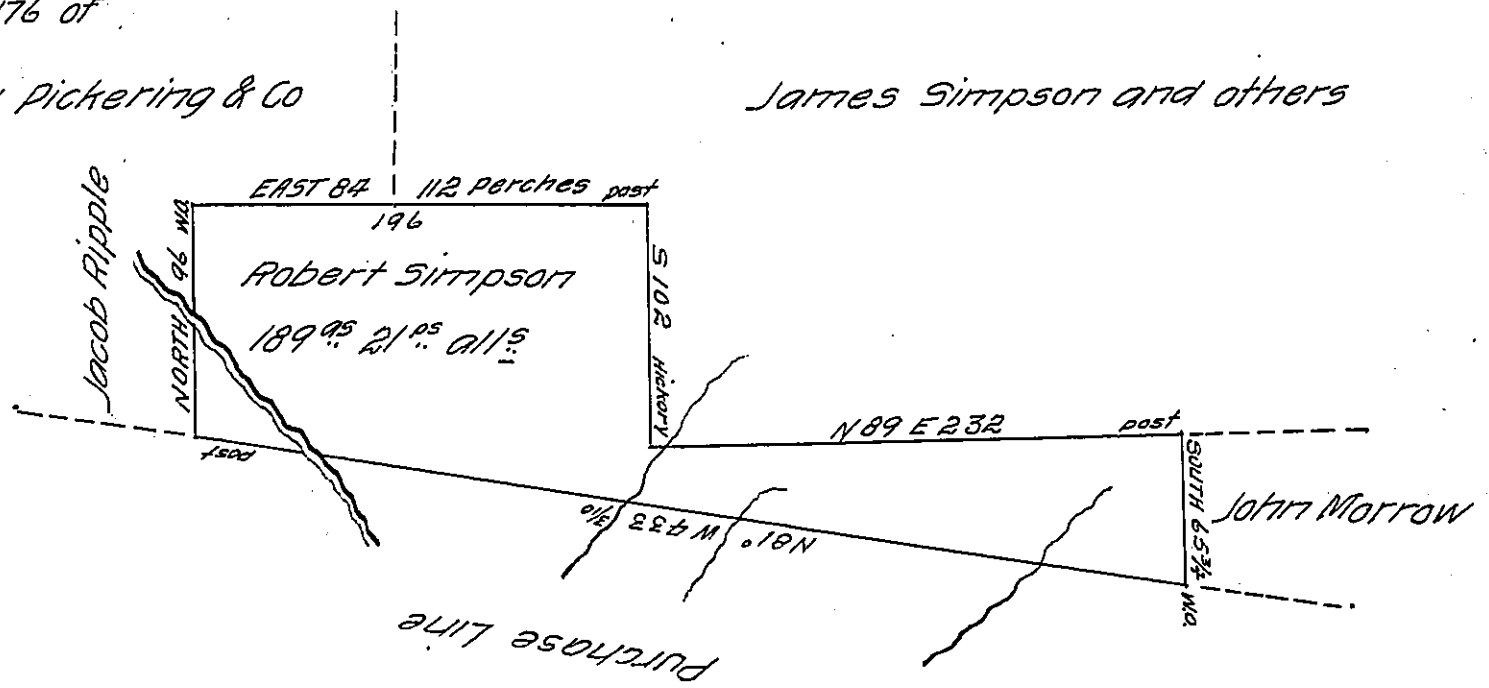

Surveyed to Robert Simpson the 11th day of June 1834 the above described tract of land containing one hundred and eighty nine acres & twenty one perches and allowance of six pr. cent. situate in Wayn- township Armstrong County on the waters of Cowenshammock by warrant of the 20th Decr. 1832.

To Jacob Spangler Esq. S.G.

Thomas Barr D.S.

IN TESTIMONY that the above is a copy of the original remaining on file in the Department of Internal Affairs of Pennsylvania, made conformably to an Act of Assembly approved the 16th day of February, 1833, I have hereunto set my Hand and caused the Seal of said Department to be affixed at Harrisburg, this thirteenth day of February 1907

Isaac D. Brown
Secretary of Internal Affairs.