


FORM NO. 1.

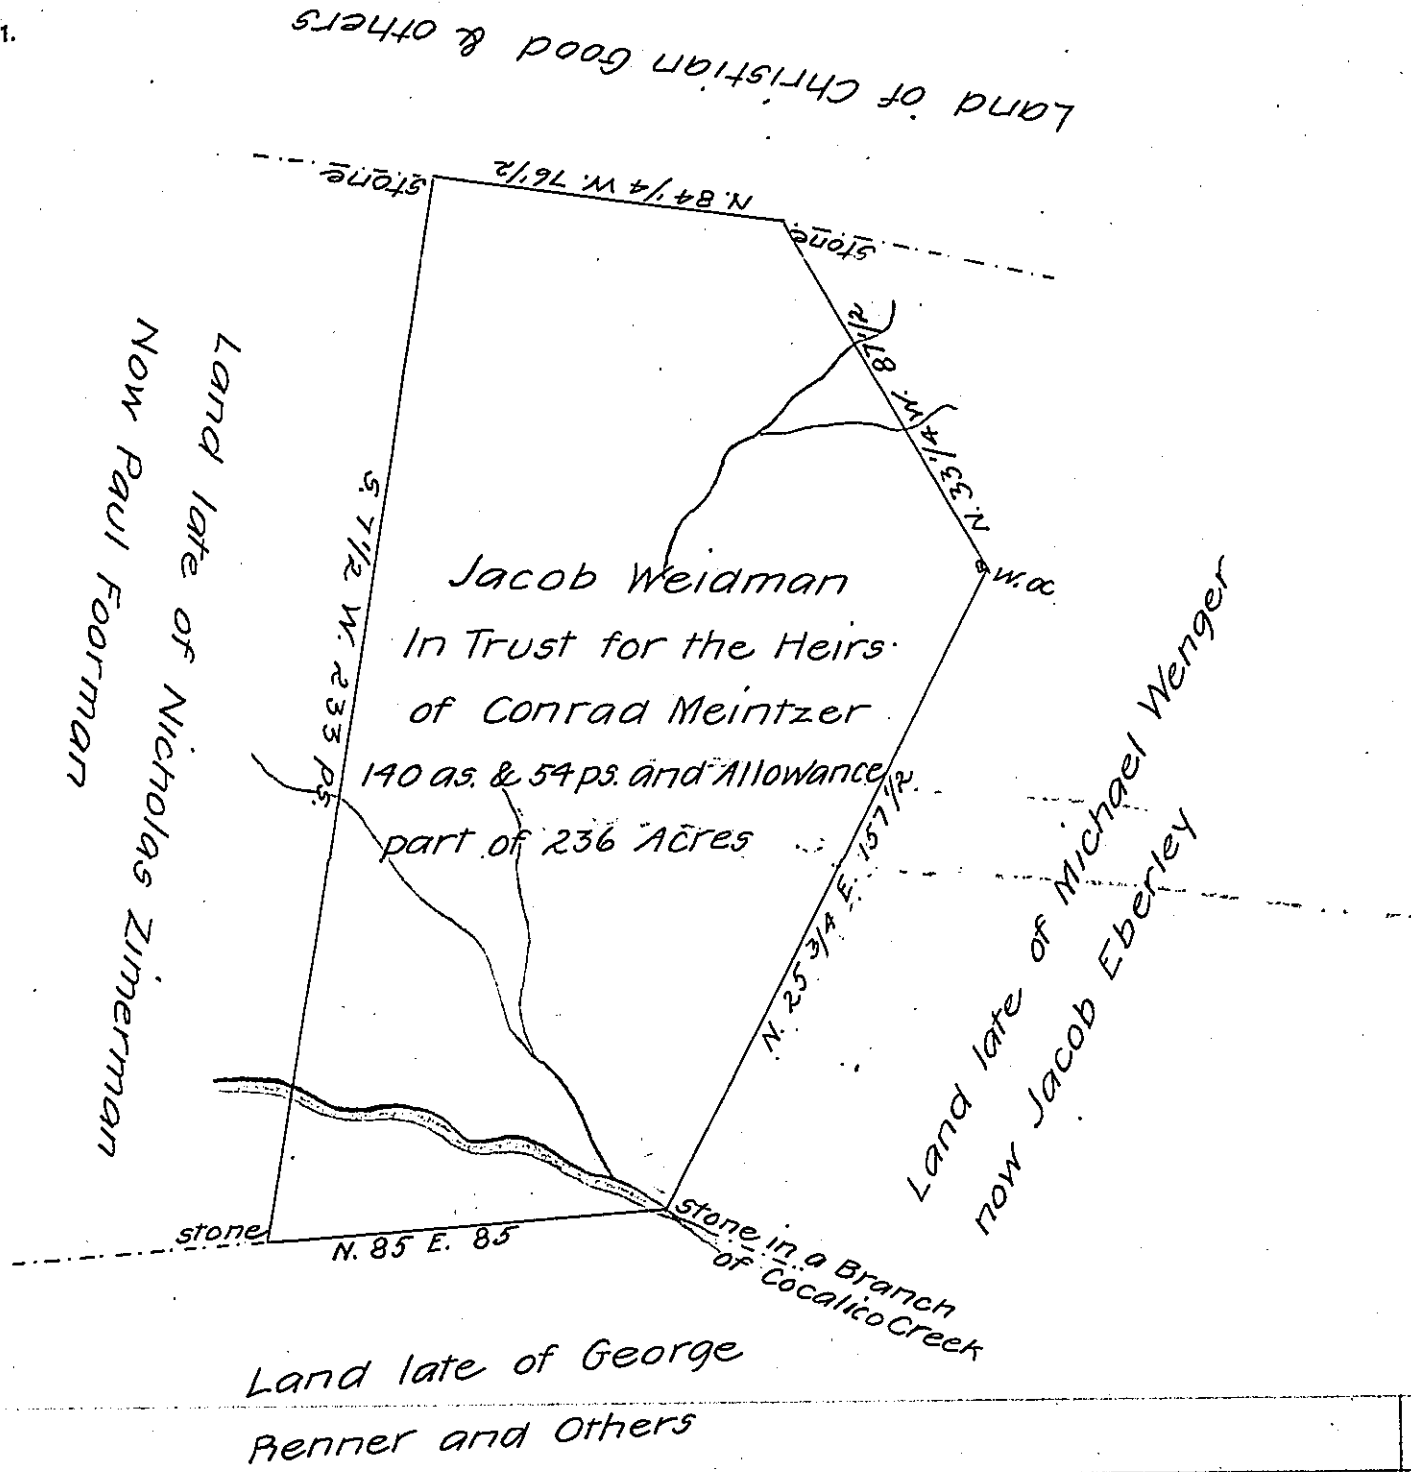

A Draught of a piece or Tract of Land Situate in Cocalico Township Lancaster County Containing One Hundred & Forty Acres & 54 ps. and the Usual Allowance of Six pr. Cent for Roads &c. Surveyed the 11th Day of October A. D. 1788 for Jacob Weidman, in Trust for the Heirs of Conrad Meintzer late of the aforesaid Cocalico Township—Yeoman Deceased. (It being Part of a Larger Tract Surveyed on a Warrant of 30th December 1737 to Nicholas Timberman (otherwise Called Zimmerman) as is said &c.

pr. Henry Ream D. Sr.

To John Lukens Esqr. S. Gl.

IN TESTIMONY that the above is a copy of the original remaining on file in the Department of Internal Affairs of Pennsylvania, made conformably to an Act of Assembly approved the 16th day of February 1833, I have hereunto set my hand and caused the Seal of said Department to be affixed at Harrisburg, this twenty-seventh day of April 1907

Isaac B. Brown
Secretary of Internal Affairs.