


FORM No. 1.

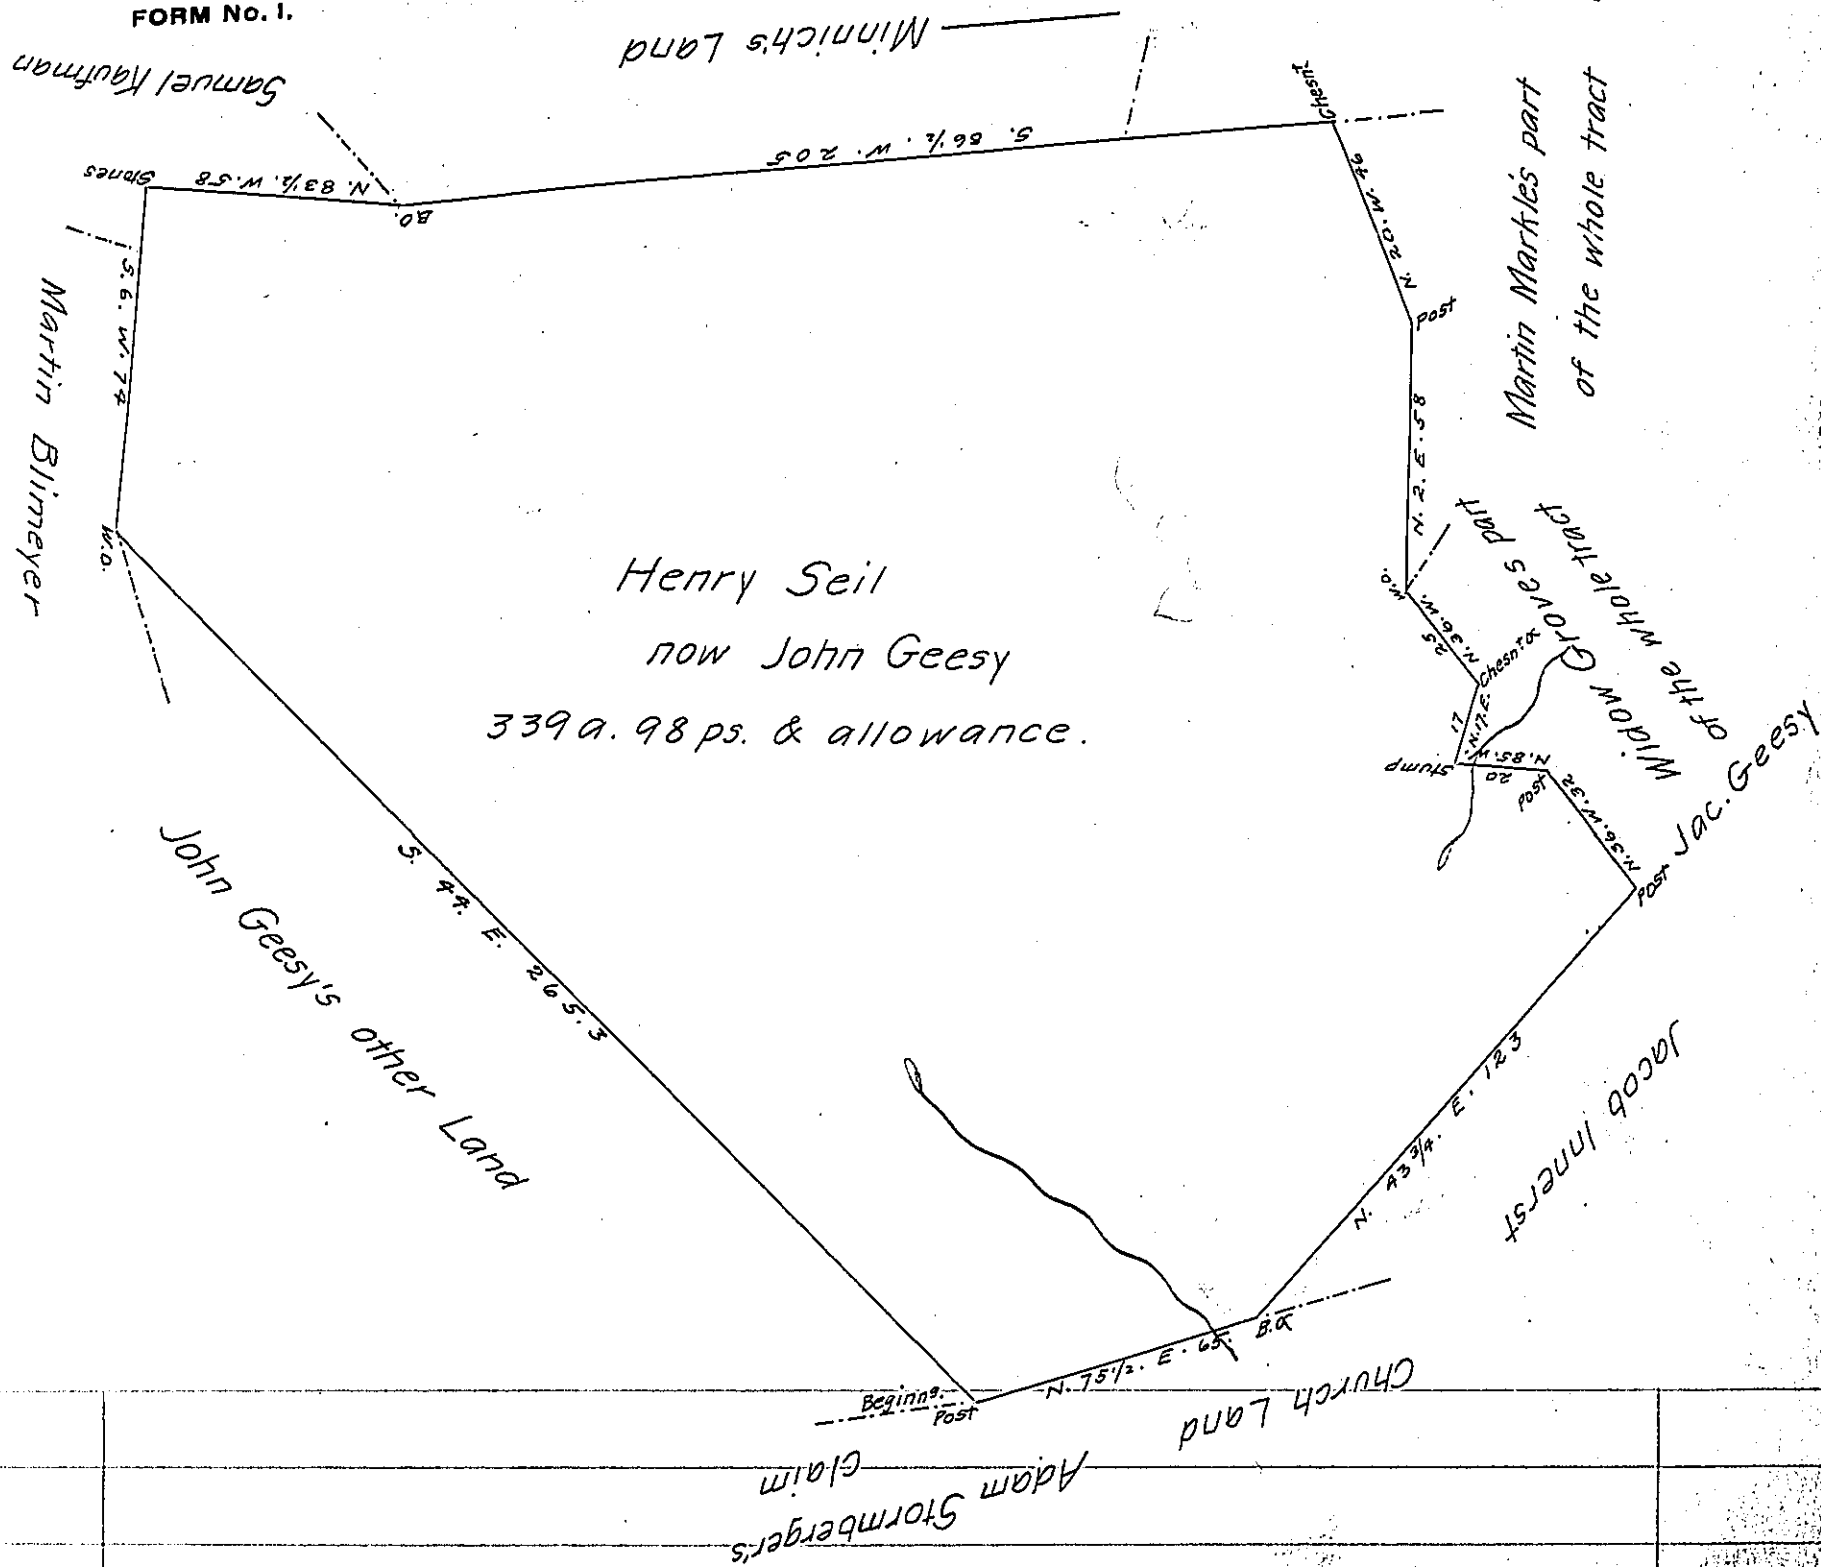

Situate in York Township, in the County of York, Containing as above set forth 339 acres 98 perches and allowance. Being part of a Larger tract of land, originally Surveyed by George Stephenson, late D.S, in pursuance of a Warrant dated the first day of April 1751, granted to Henry Seil.

Resurveyed and divided off from the said larger tract on the 14th day of May AD. 1802 at the request of the present owner John Geesy

per

Jacob Spangler D.S.

To Andrew Porter Esquire

Surveyor General, Lancaster Pa.

IN TESTIMONY that the above is a copy of the original remaining on file in the Department of Internal Affairs of Pennsylvania, made conformably to an Act of Assembly approved the 16th day of February, 1833, I have hereunto set my Hand and caused the Seal of said Department to be affixed at Harrisburg, this third day of January 1907

Leaac B. Brown
Secretary of Internal Affairs.