


FORM NO. 1.

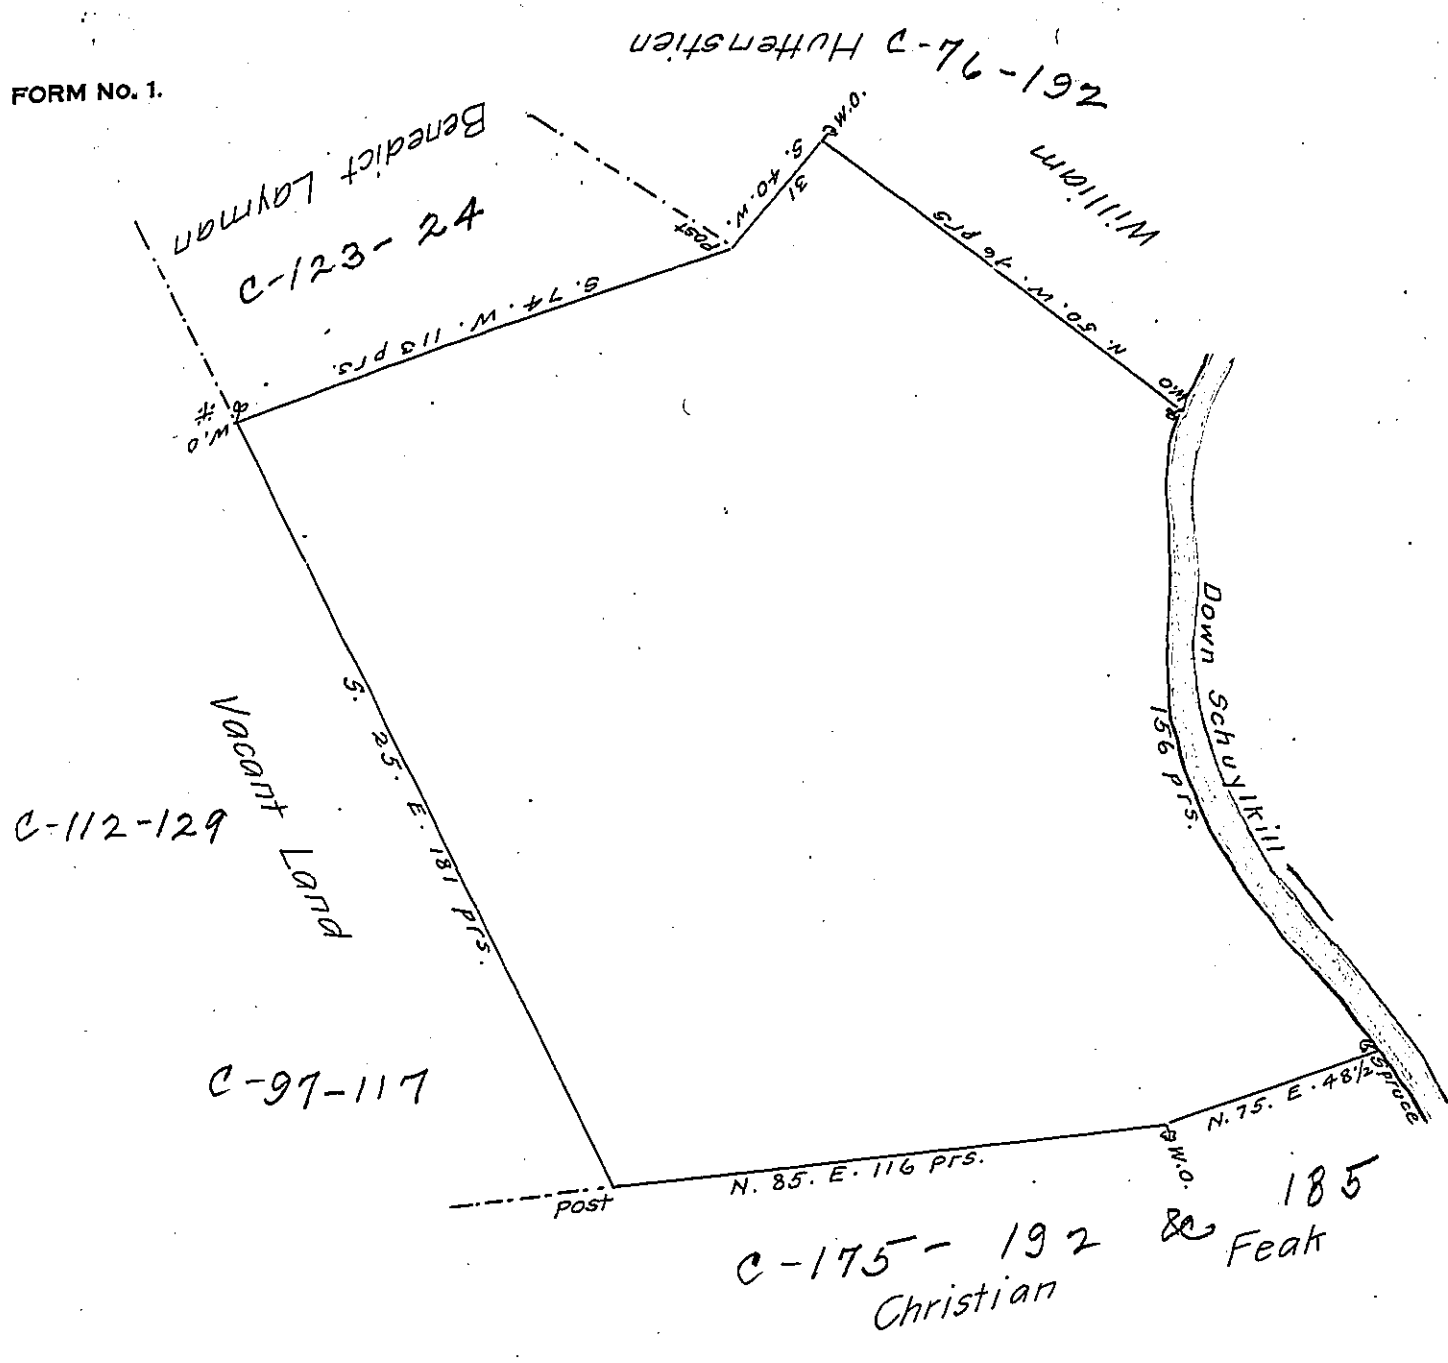

By Virtue of an Application No. 1852 dated ye 1st day of
 September 1766 and Surveyed ye 12th. day of June 1767 - To Benedict
 described
 Layman the above Tract of Land Situate in Bern Town Township Berks
 County Containing one hundred and Seventy four Acres and Twenty Eight
 perches and the allowance of Six pr. Ct.
 pr Jasper Scull

IN TESTIMONY that the above is a copy of the original remaining on file in
 the Department of Internal Affairs of Pennsylvania, made
 conformably to an Act of Assembly approved the 16th day of
 February 1833, I have hereunto set my hand and caused
 the Seal of said Department to be affixed at Harrisburg,
 this third day of February 1907

Jacob Brown
 Secretary of Internal Affairs.