


FORM NO 1.

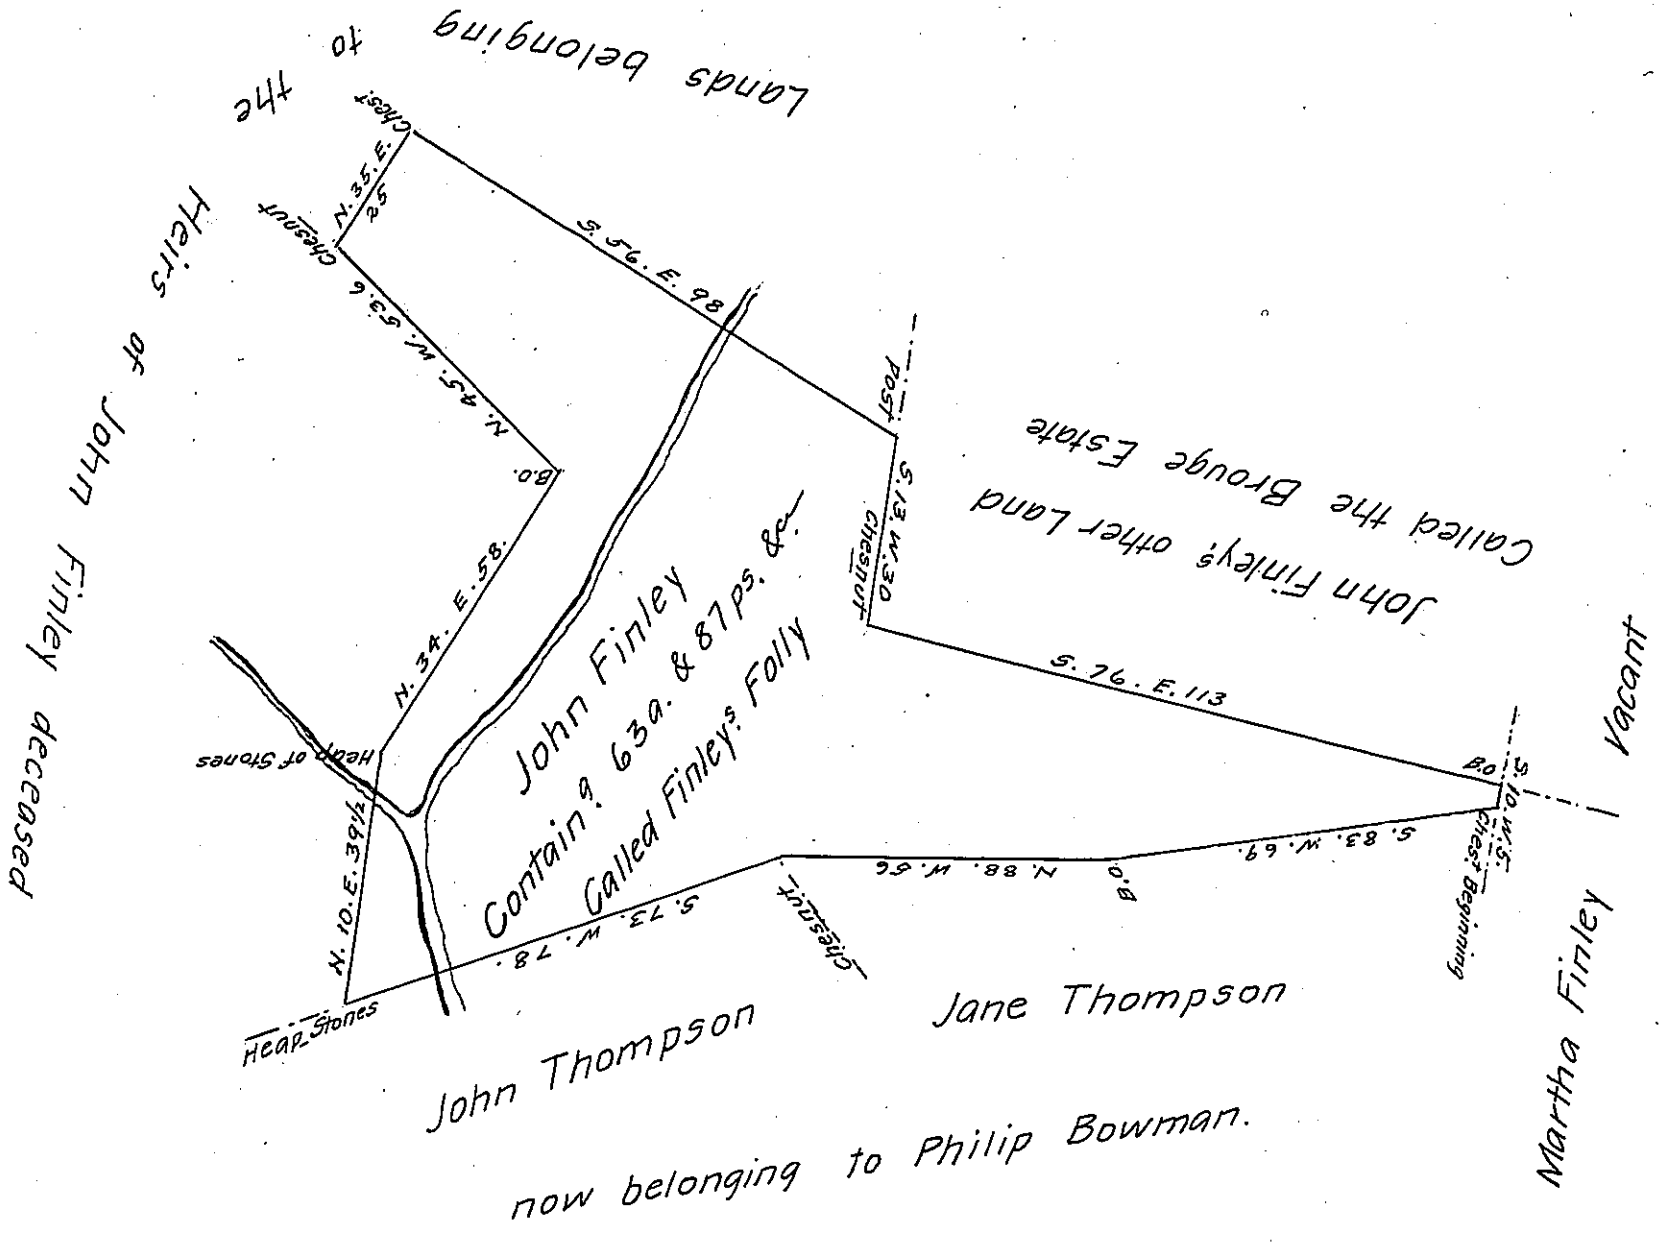

Situate in Chanceford Township in the County of York, Con-  
 taining as above set forth 639. & 87 perches and the usual allowance &c.  
 Originally Surveyed by William Kersey late D.S. on the 21st. day of the 12th.  
 Month 1775. In Pursuance of a Warrant for 509. Granted to John Finley  
 alias Finly bearing date the 16th. day of February Anno Domini 1774.

Resurveyed by the old lines on the 3d. day of January Anno Domini  
 1804, and now at the request of the Present owner. Andrew Clarkson I am de-  
 sired to make return of the Draught as Calculated, Examined &c. the 25th. day  
 of July A.D. 1809. per

Jacob Spangler D.S.

To Andrew Porter Esquire,  
 Surveyor General,  
 Lancaster Pa.

IN TESTIMONY that the above is a copy of the original remaining on file in  
 the Department of Internal Affairs of Pennsylvania, made  
 conformably to an Act of Assembly approved the 16th day of  
 February, 1833, I have hereunto set my Hand and caused  
 the Seal of said Department to be affixed at Harrisburg,  
 this: nineteenth day of April 1907

*Leaac B. Brown*  
 Secretary of Internal Affairs.