


FORM NO 1.

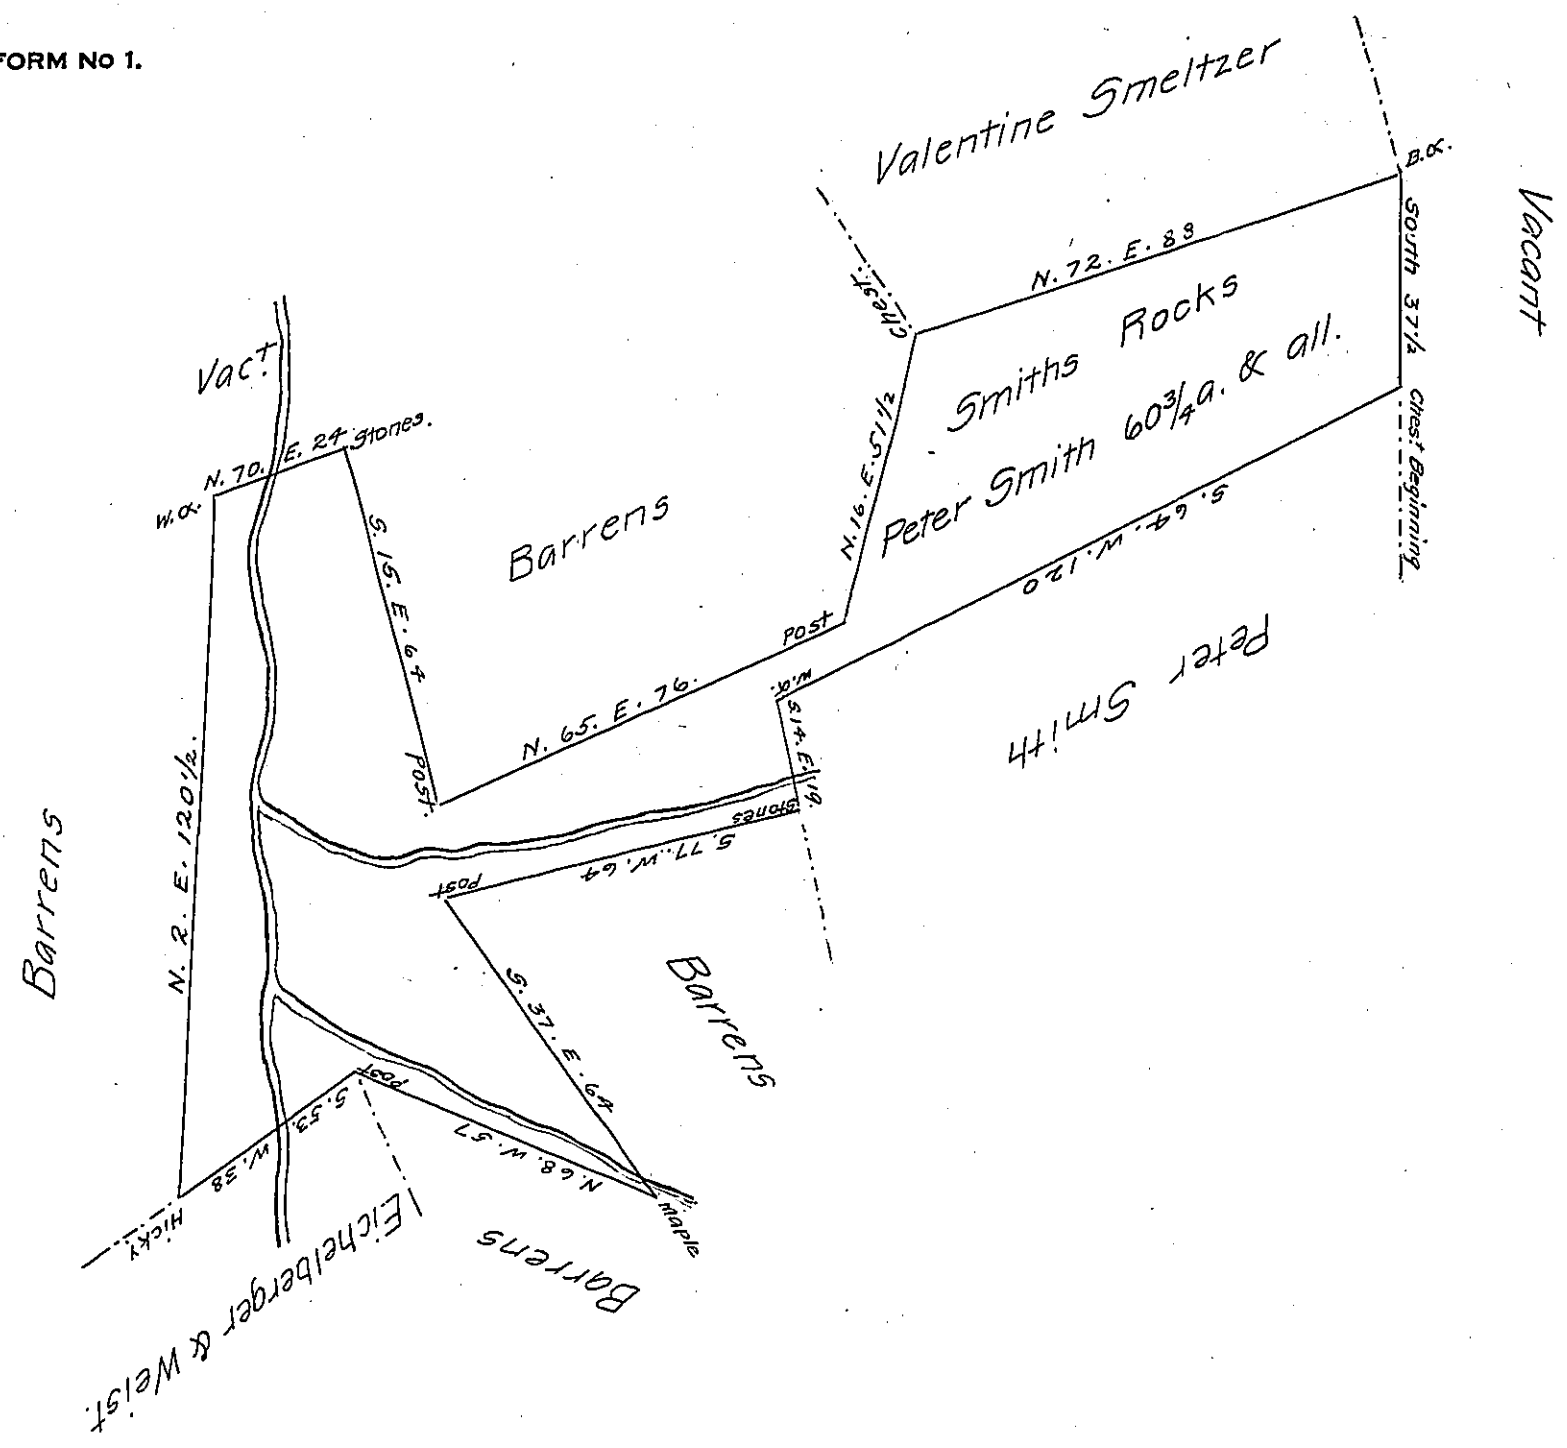

Situate in Shrewsberry township York County Surveyed  
 the 24<sup>th</sup> day of the 9<sup>th</sup> mo. 1773 for Peter Smith In pursuance of a warrant  
 for 50 a. dated the 18<sup>th</sup> day of February 1773.

D. Wm. Matthews Dy. Sr.

To John Lukens }  
 Survey General }

IN TESTIMONY that the above is a copy of the original remaining on file in  
 the Department of Internal Affairs of Pennsylvania, made  
 conformably to an Act of Assembly approved the 16th day of  
 February, 1833, I have hereunto set my Hand and caused  
 the Seal of said Department to be affixed at Harrisburg,  
 this nineteenth day of April 1907

*Seaco Brown*  
 Secretary of Internal Affairs.