


FORM NO. 1.

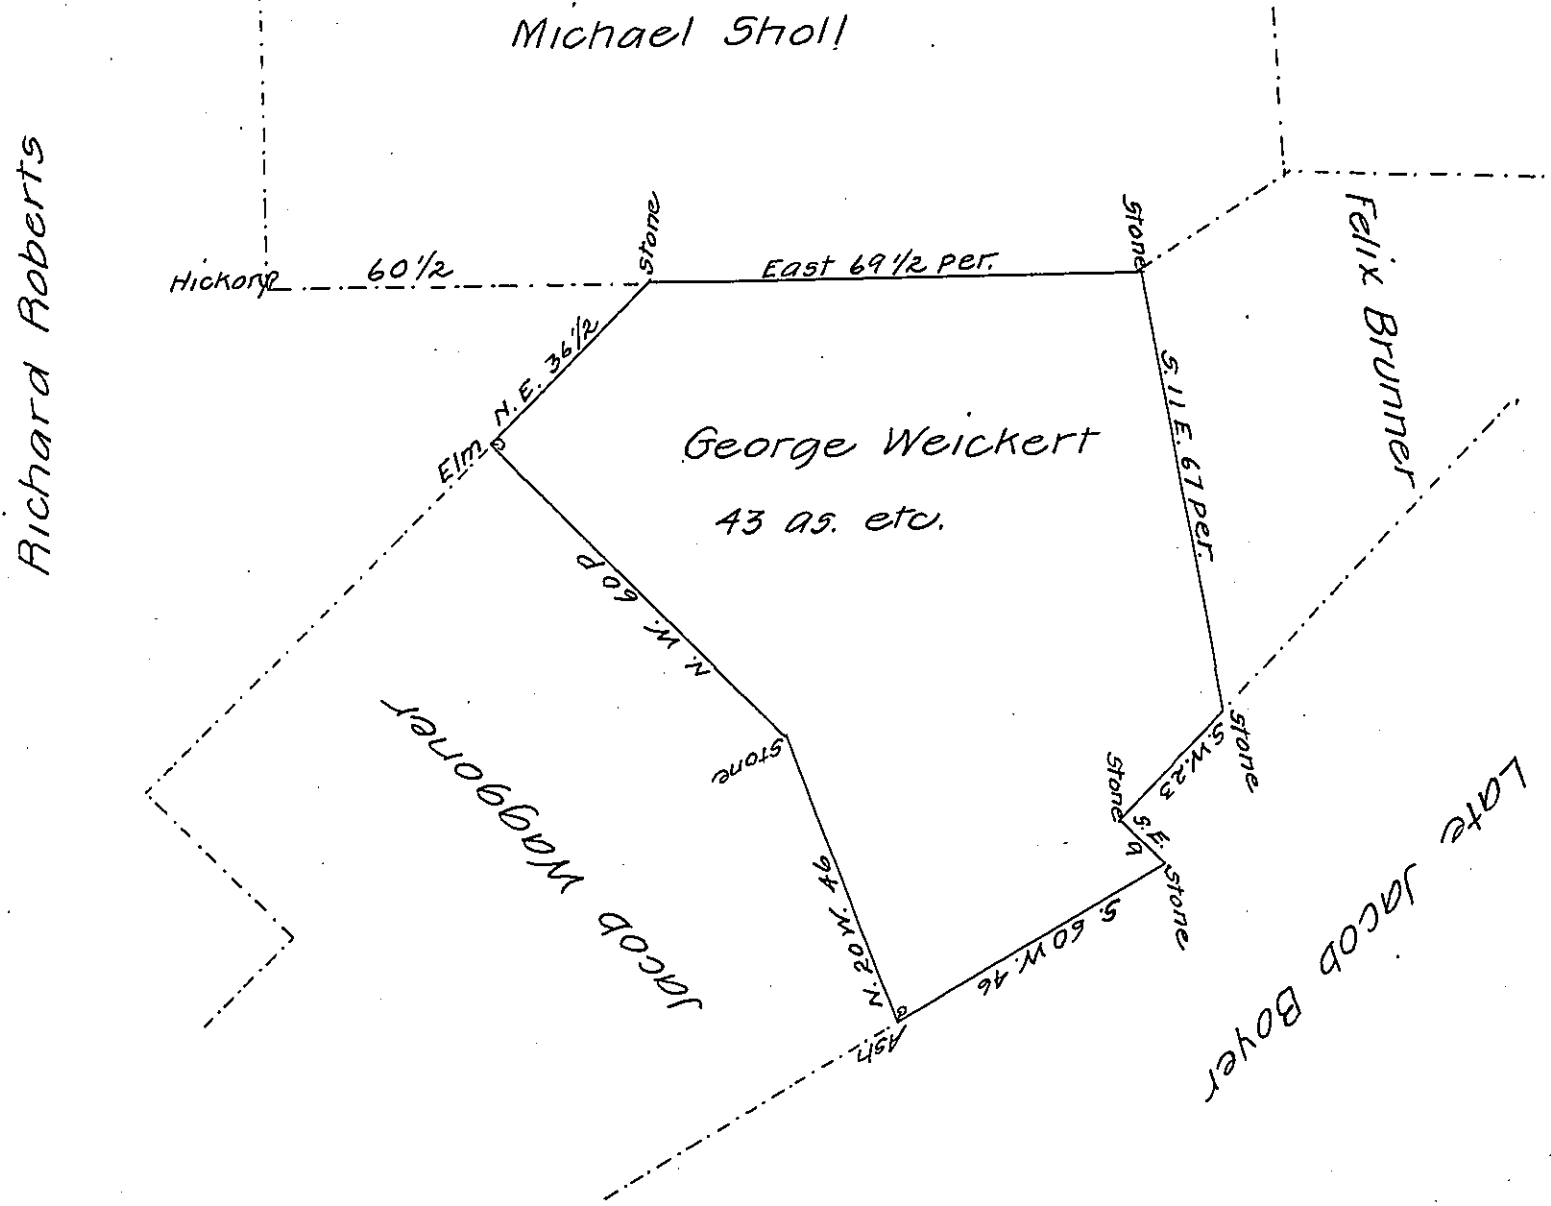

A Draught of a Tract of Land, situate in Rockhill Township in the County of Bucks and Province of Pennsylvania - Containing Forty Three acres of Land together with the usual allowance at Six per Cent for Roads. Being Part of a Tract of Eleven hundred acres of Land That formerly was Surveyed to Dietrick Welker by a General Grant of Anno 1751 and afterwards was Resurveyed By a Warrant dated on the 11th June Anno 1768. The said Dietrick Welker hath now Sold the above described Tract to George Weickert, Esquire for whom the same was Survey'd on the 3 Decemb^r Anno 1777.

pr. David Shultze -

IN TESTIMONY that the above is a copy of the original remaining on file in the Department of Internal Affairs of Pennsylvania, made conformably to an Act of Assembly approved the 16th day of February 1833, I have hereunto set my hand and caused the Seal of said Department to be affixed at Harrisburg, this seventeenth day of April 1907

Isaac R. Johnson
 Secretary of Internal Affairs.