


FORM No. 1.

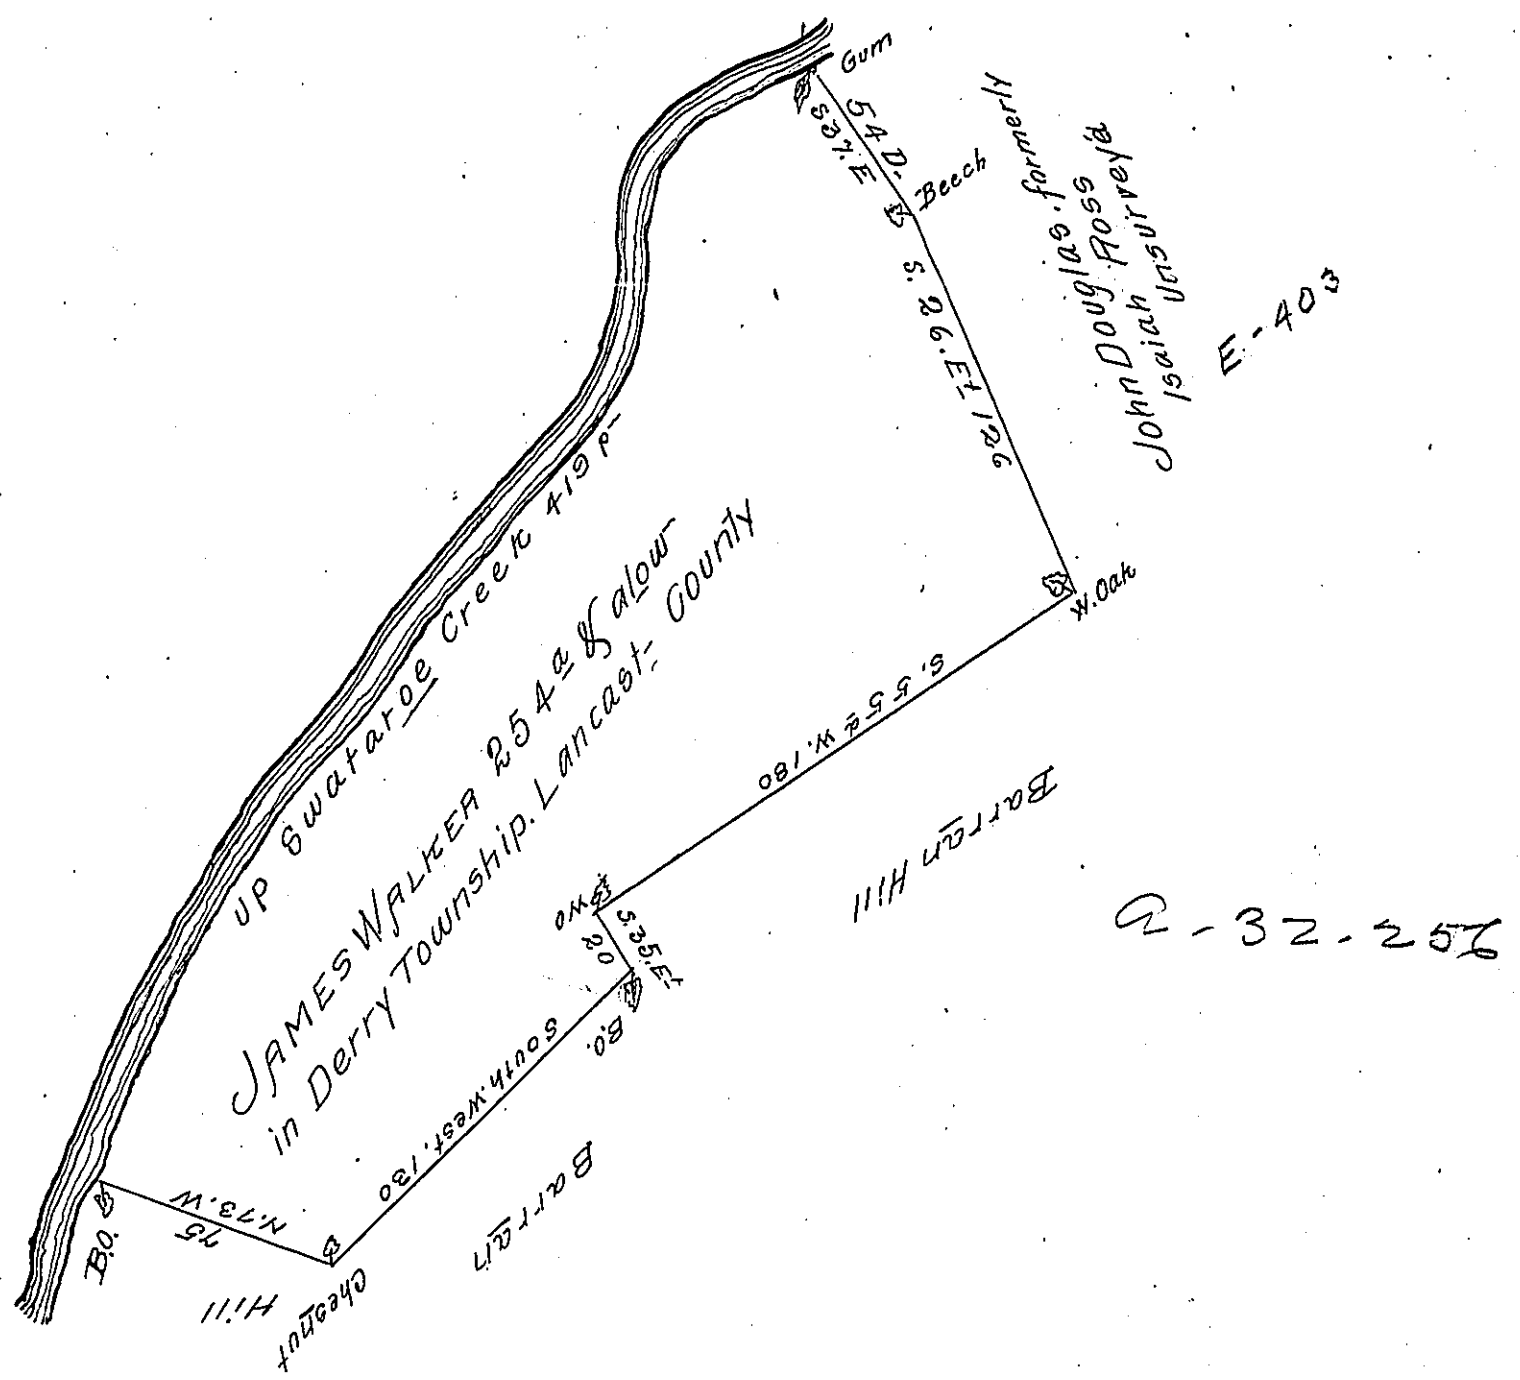

By Vertue of a Warrant from the Hon<sup>ble</sup> Proprietaries bearing date the tenth day of August Anno Dom: 1737. Surveyed to James Walker a Tract of land in the Township of Derry in the County of Lancaster Beginning at a Gum tree standing by the side of Swataarae Creek thence by a settlem<sup>t</sup> in possession of John Douglas south 37 Deg East 54 perches to a Beech thence South 26 Deg East 126 p to a White Oak then along a Barran Hill South 55 Deg West 180 p to a White Oak then South 35 Deg East 20 p to a Black Oak then South West 130 p to a Chestnut then North Seventy three Deg West 75 perches to a Black Oak by 5<sup>d</sup> Creek then up by the several Courses of the 5<sup>d</sup> Creek Four hundred & Nineteen perches to the Beginning. Containing Two hundred & fifty-four acres and the usual allowance of Six p.c<sup>t</sup>. Surveyed the 19<sup>th</sup> of April An<sup>o</sup> 1738

By Sa: Blunston

IN TESTIMONY that the above is a copy of the original remaining on file in the Department of Internal Affairs of Pennsylvania, made conformably to an Act of Assembly approved the 16th day of February 1833, I have hereunto set my hand and caused the Seal of said Department to be affixed at Harrisburg, this eleventh day of March 1907

*Isaac B. Brown*  
Secretary of Internal Affairs.