


FORM No. 1.

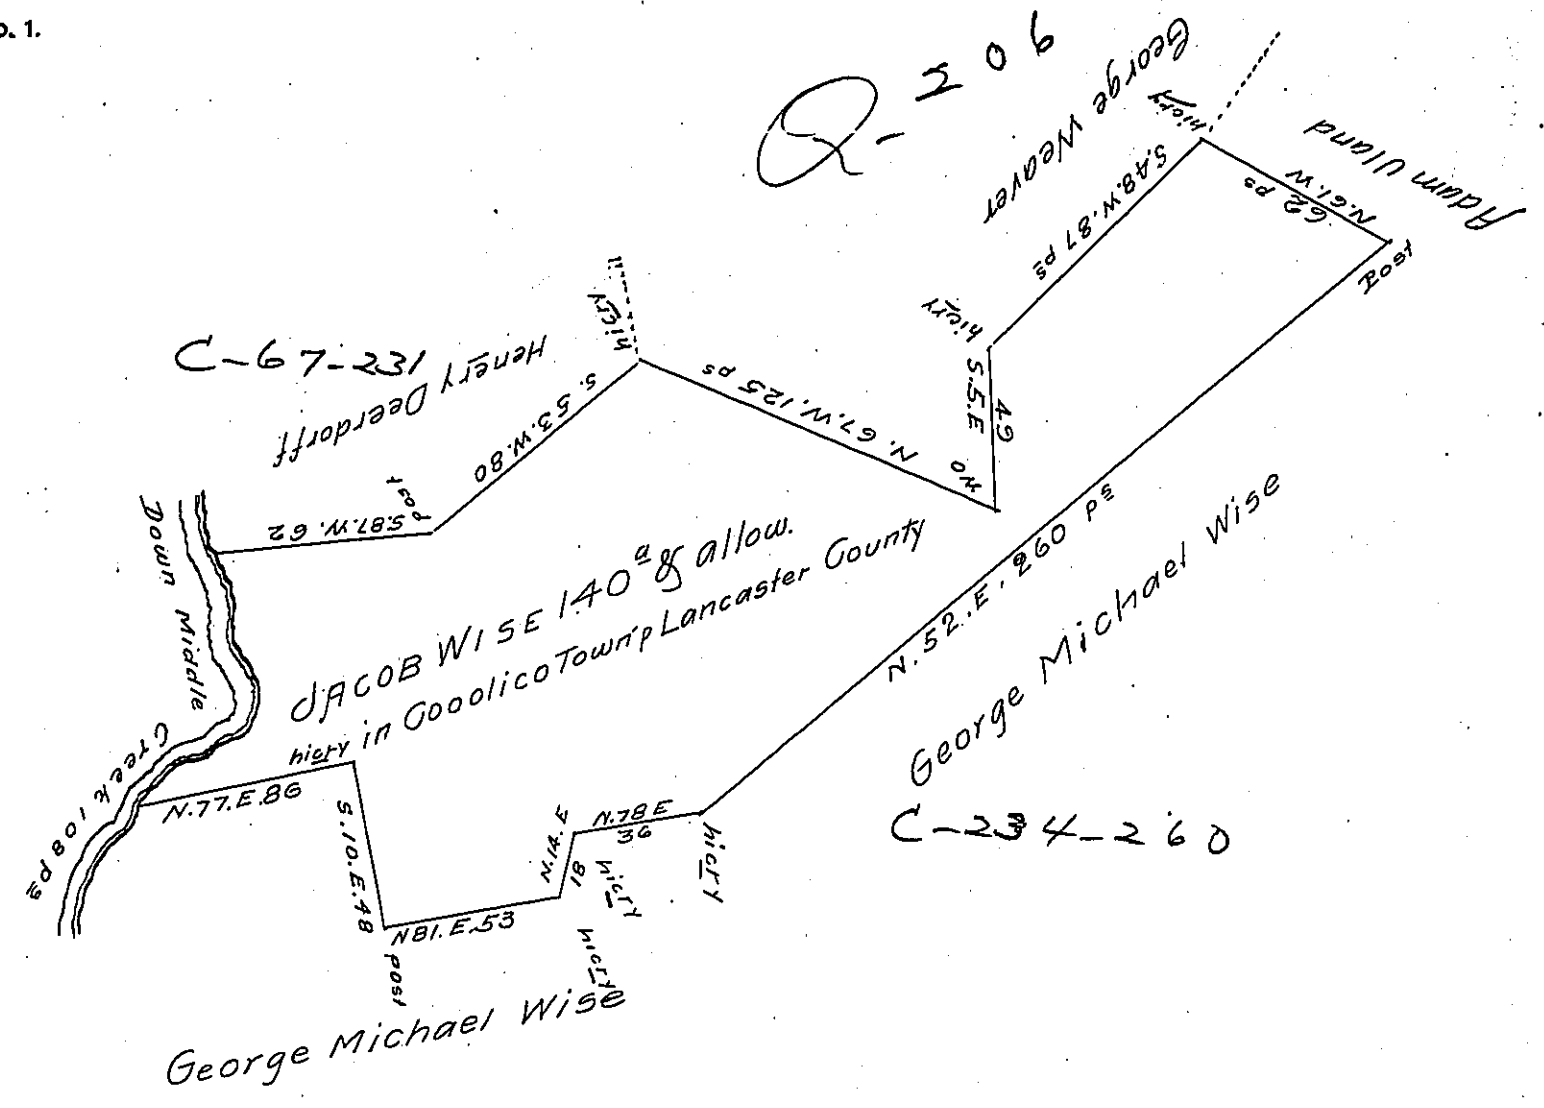

A Draught of Jacob Wises land situate in Goolico Township  
 in the County of Lancaster Containing One hundred & Forty  
 acres and the allowance of six acres p Cent. for roads and  
 Highways. By Virtue of the Honourable the Proprietors Warrant  
 dated the twelfth day of March 1752

Surveyed the 19<sup>th</sup> day of Nov<sup>r</sup> 1752

Tho. Cookson D.S.

To Nich<sup>s</sup> Scull Esq<sup>r</sup>  
 Survey<sup>r</sup> General.

Note - This Tract was bought of John Taylor & Money paid into the Office  
 as appears by Recets But no Warr<sup>t</sup> in my hands

T Cookson

IN TESTIMONY that the above is a copy of the original remaining on file in  
 the Department of Internal Affairs of Pennsylvania, made  
 conformably to an Act of Assembly approved the 16th day of  
 February 1833, I have hereunto set my hand and caused  
 the Seal of said Department to be affixed at Harrisburg,  
 this thir.d day of May 1907

*Leach R. Brown*  
 Secretary of Internal Affairs.