


Warr: Tho: Thompson,

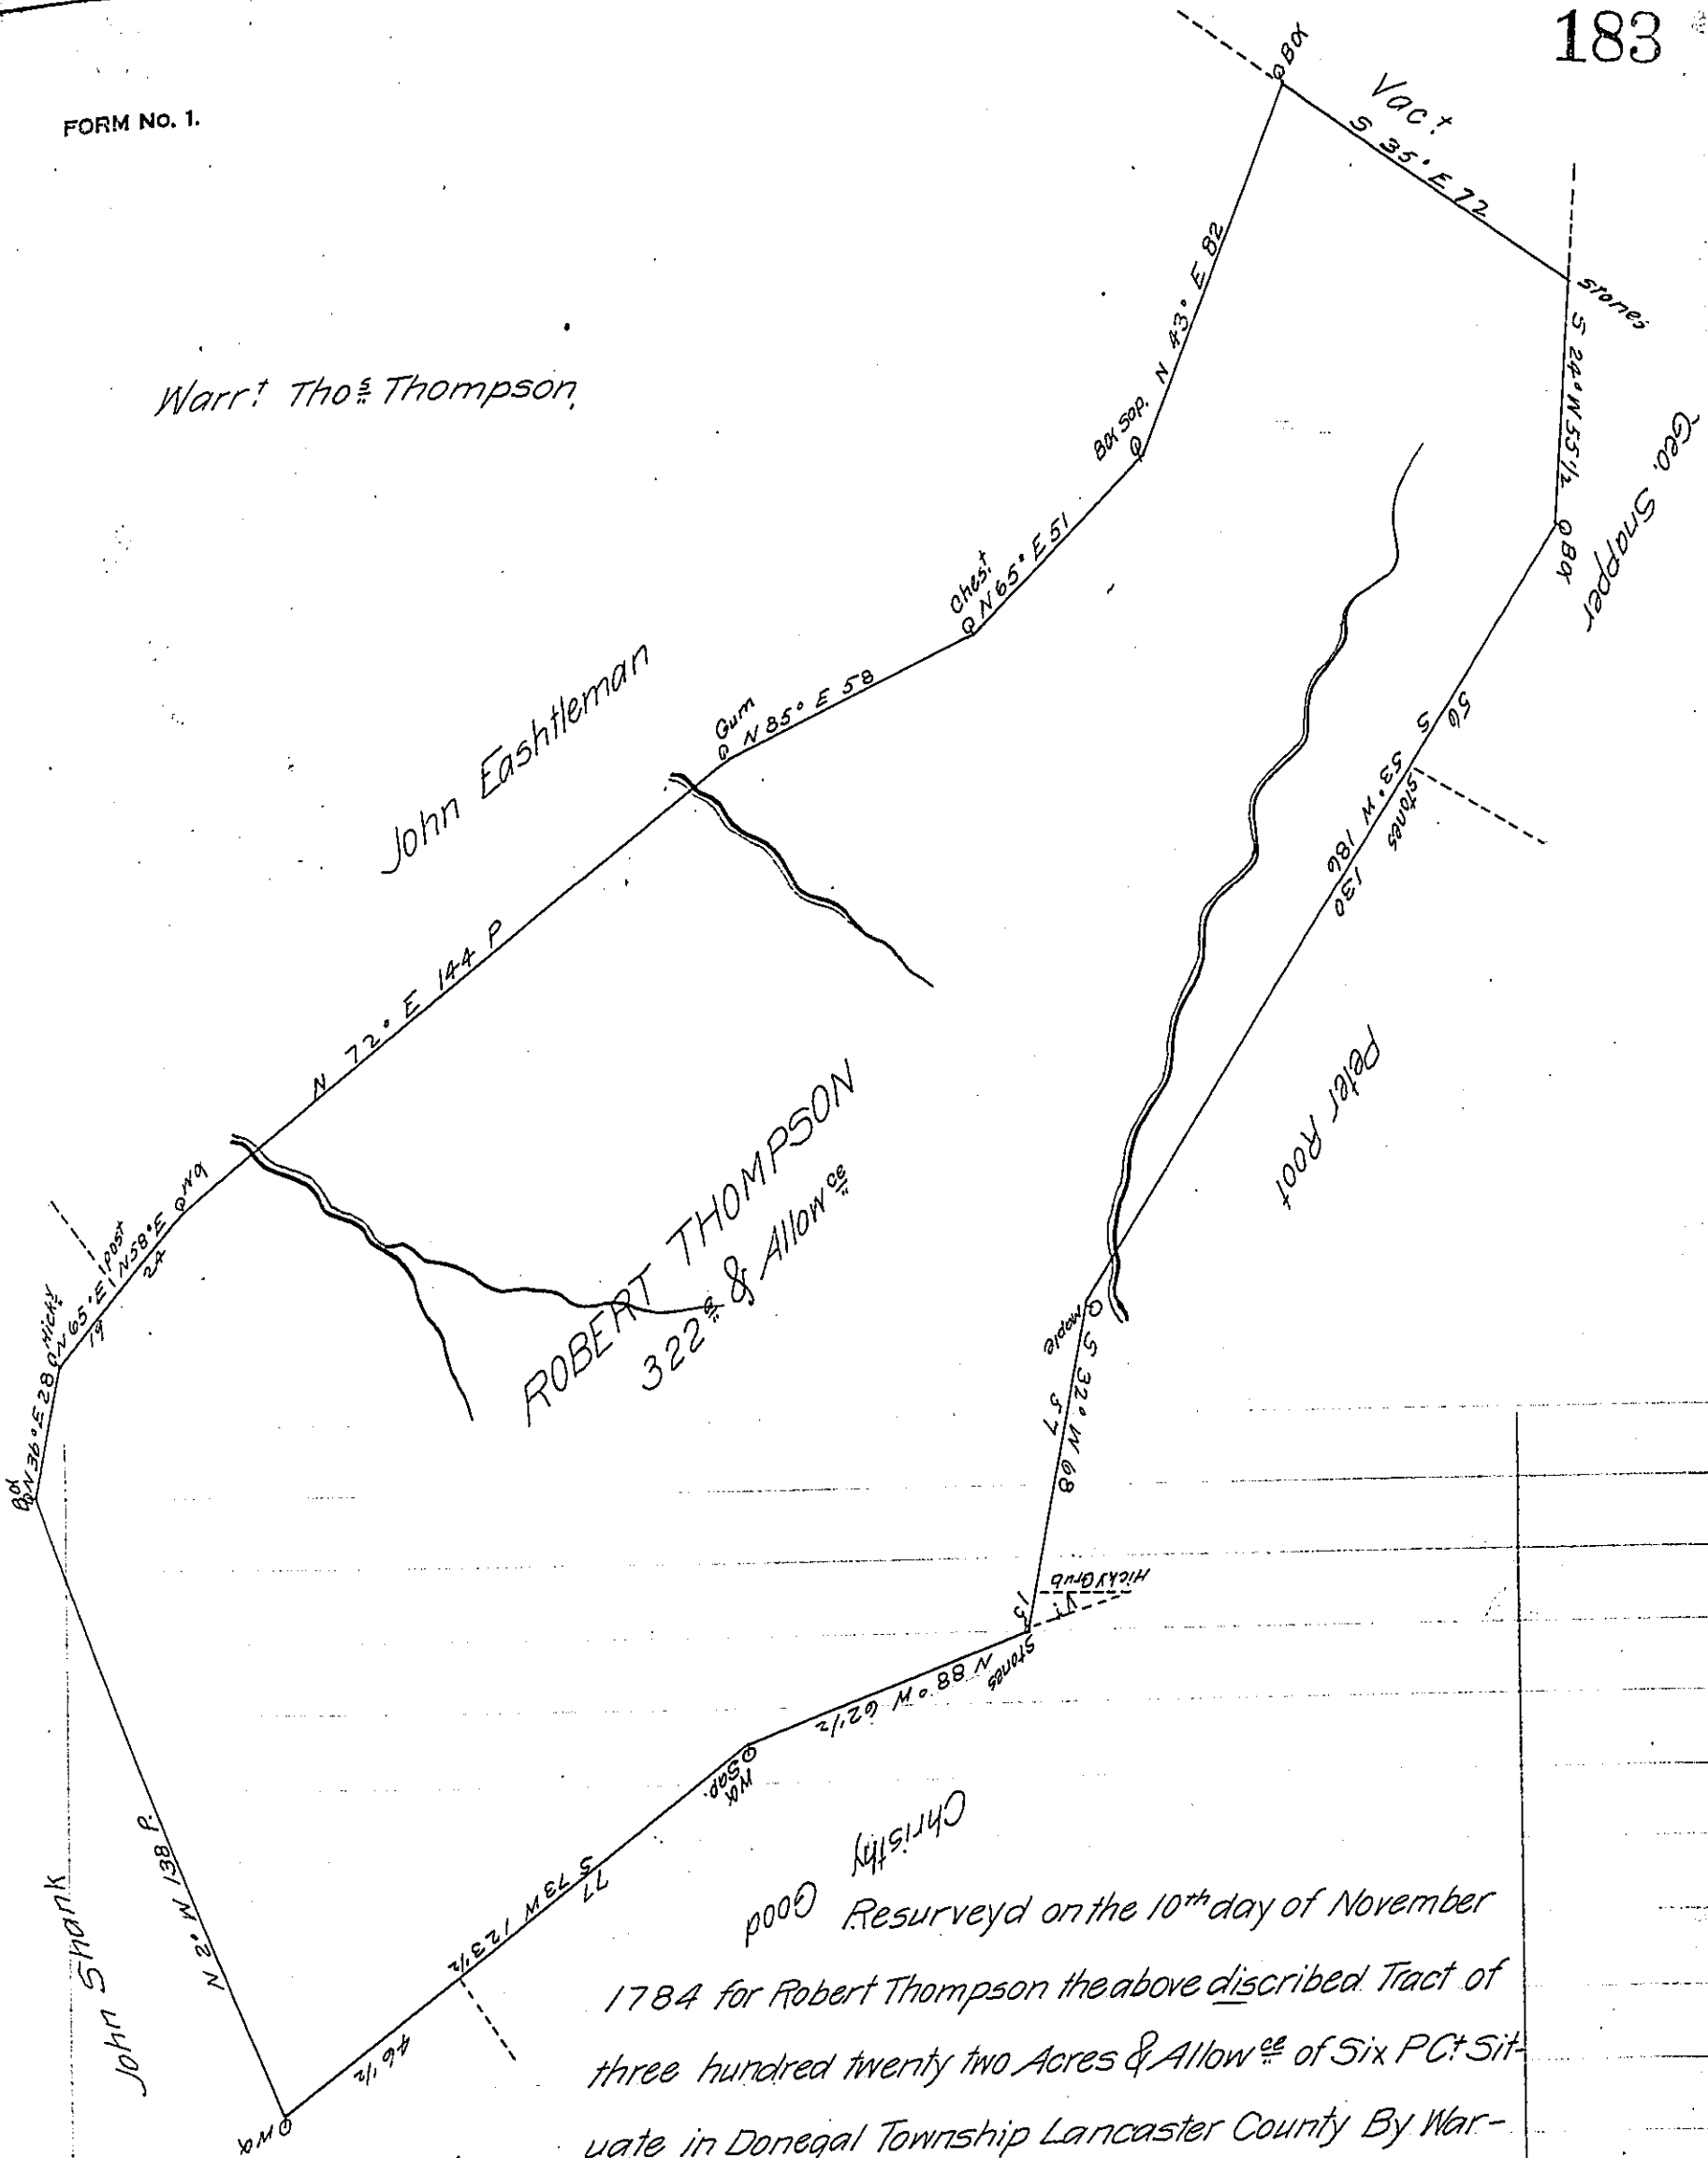

ROBERT THOMPSON  
322 & Allow

Good } Resurveyed on the 10<sup>th</sup> day of November  
 1784 for Robert Thompson the above described Tract of  
 three hundred twenty two Acres & Allow<sup>ce</sup> of Six PC: Sit-  
 uate in Donegal Township Lancaster County By War-  
 rant Granted Thomas Thompson 5<sup>th</sup> December 1750.  
 To John Lukens Esq: } P. Bartrem Galbraith D.S.  
 Surveyor General

IN TESTIMONY that the above is a copy of the original remaining on file in  
 the Department of Internal Affairs of Pennsylvania, made  
 conformably to an Act of Assembly approved the 16th day of  
 February 1833, I have hereunto set my hand and caused  
 the Seal of said Department to be affixed at Harrisburg,  
 this twelfth day of March 1907

*James P. Brown*  
 Secretary of Internal Affairs.