


a-4-167 140

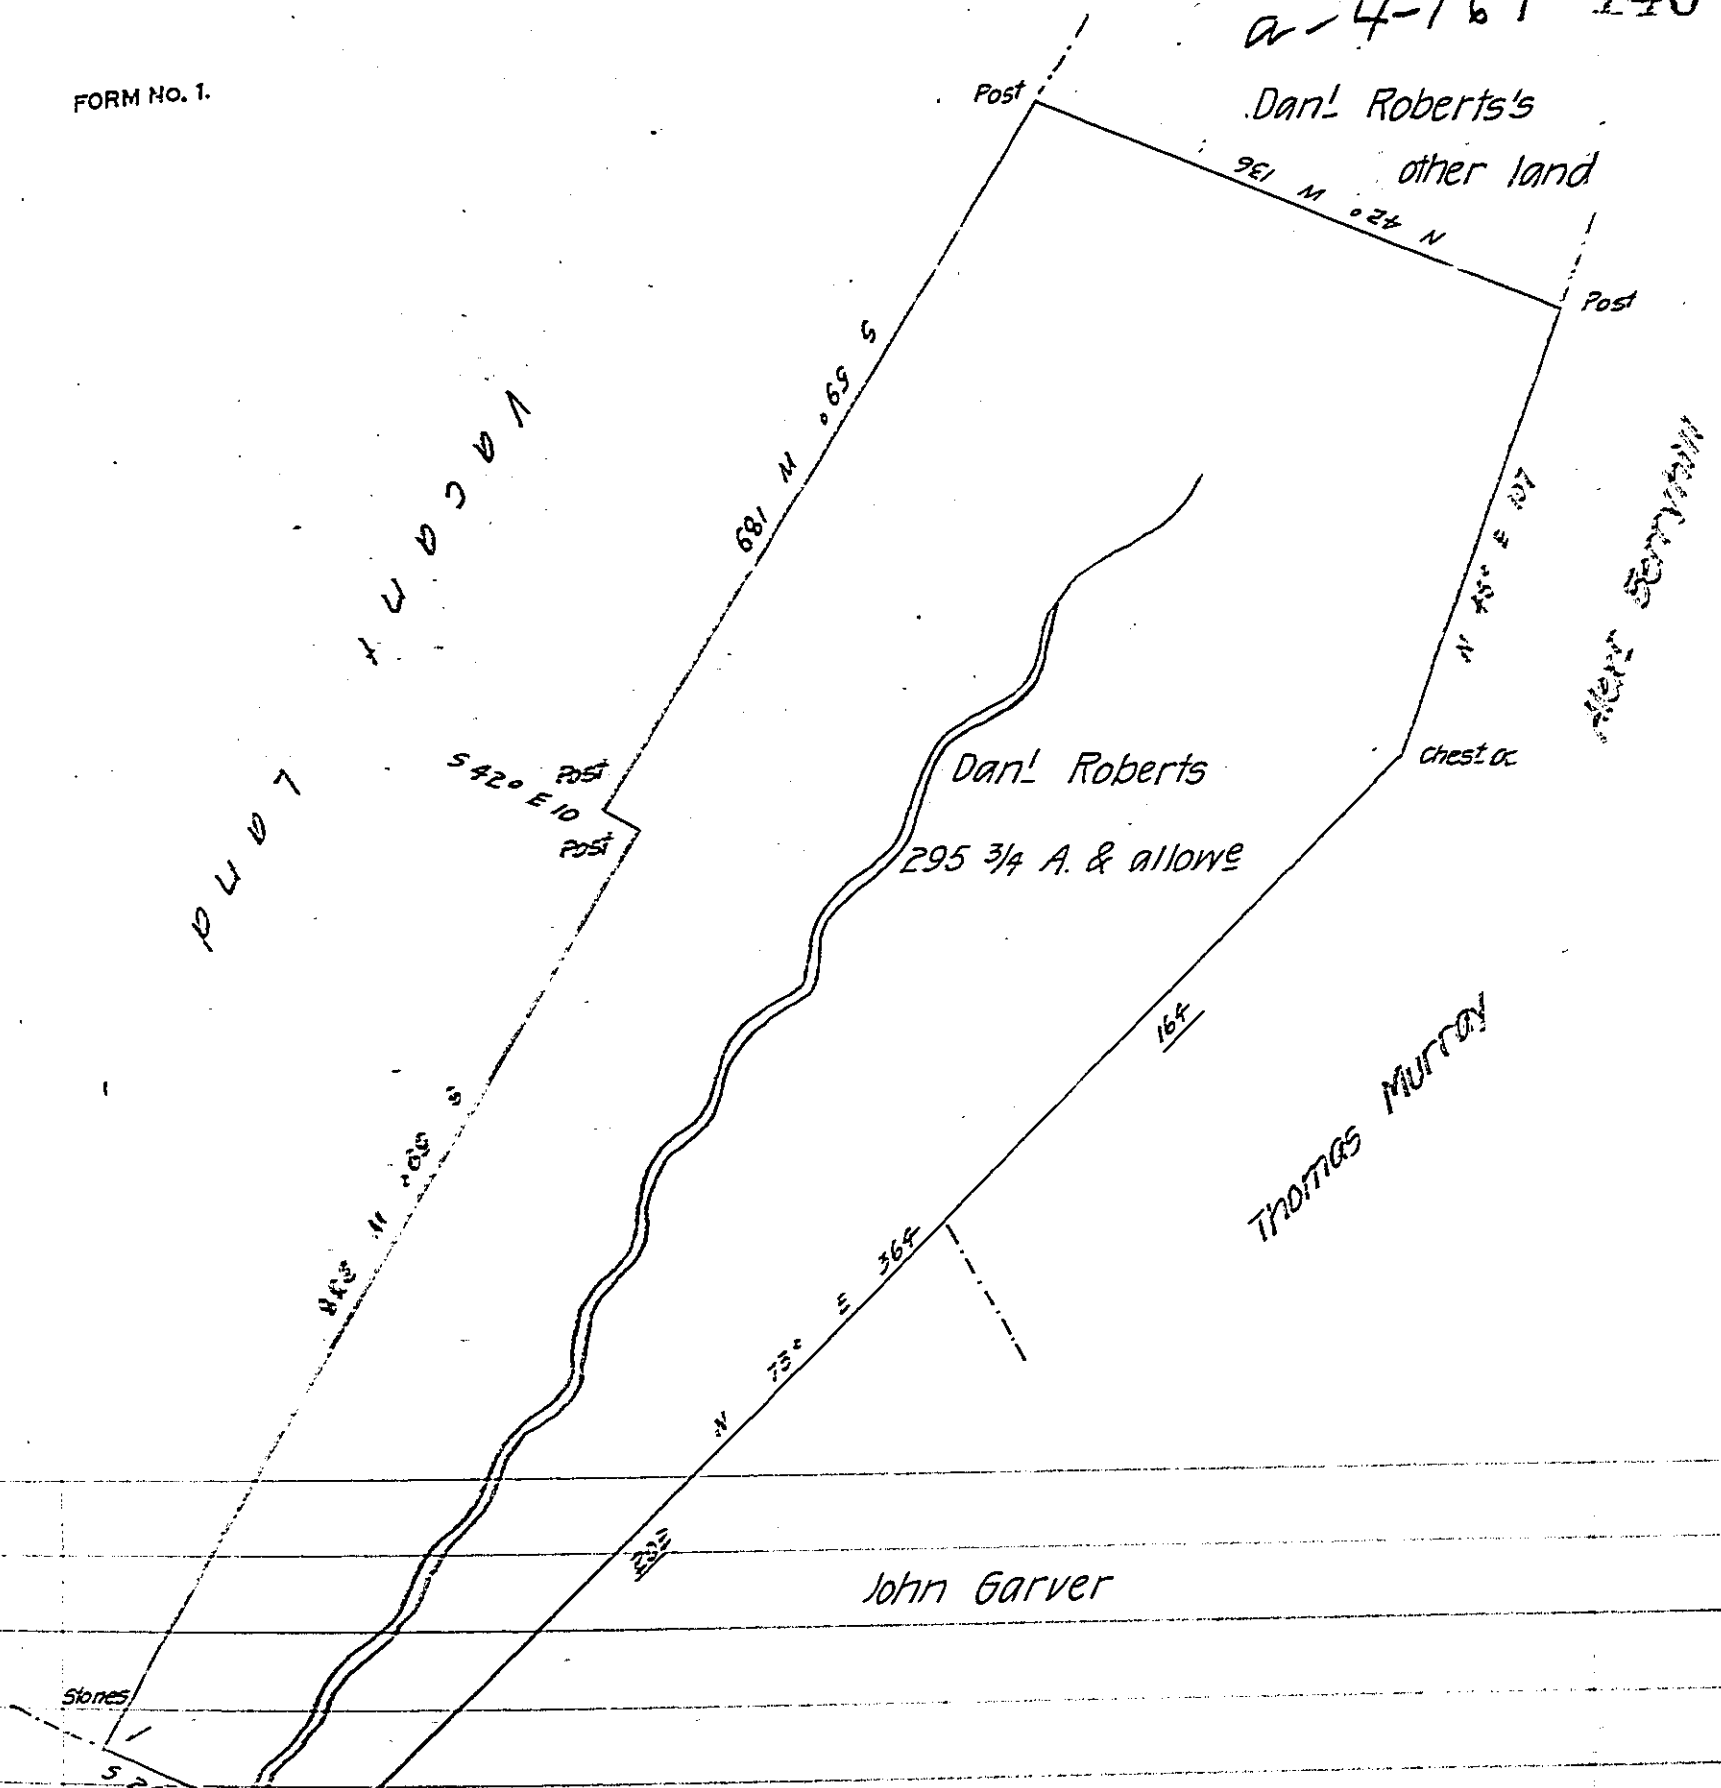

Surveyed on the 11<sup>th</sup> May 1786 for Dan! Roberts  
 Archibald McAllister the above discribed tract of two hundred ninety  
 five acres three quarters & allowe of six P. Ct Situate in Paxton Town-  
 ship Dauphin County by his warrant 2d May 1786.

P- Bartrem Galbraith D.S.

Dan! Brodhead Esq  
 Surveyor General.

IN TESTIMONY that the above is a copy of the original remaining on file in  
 the Department of Internal Affairs of Pennsylvania, made  
 conformably to an Act of Assembly approved the 16th day of  
 February 1833, I have hereunto set my hand and caused  
 the Seal of said Department to be affixed at Harrisburg,  
 this 13<sup>th</sup> day of April 1907

*Samuel L. ...*  
 Secretary of Internal Affairs.