


FORM NO. 1.

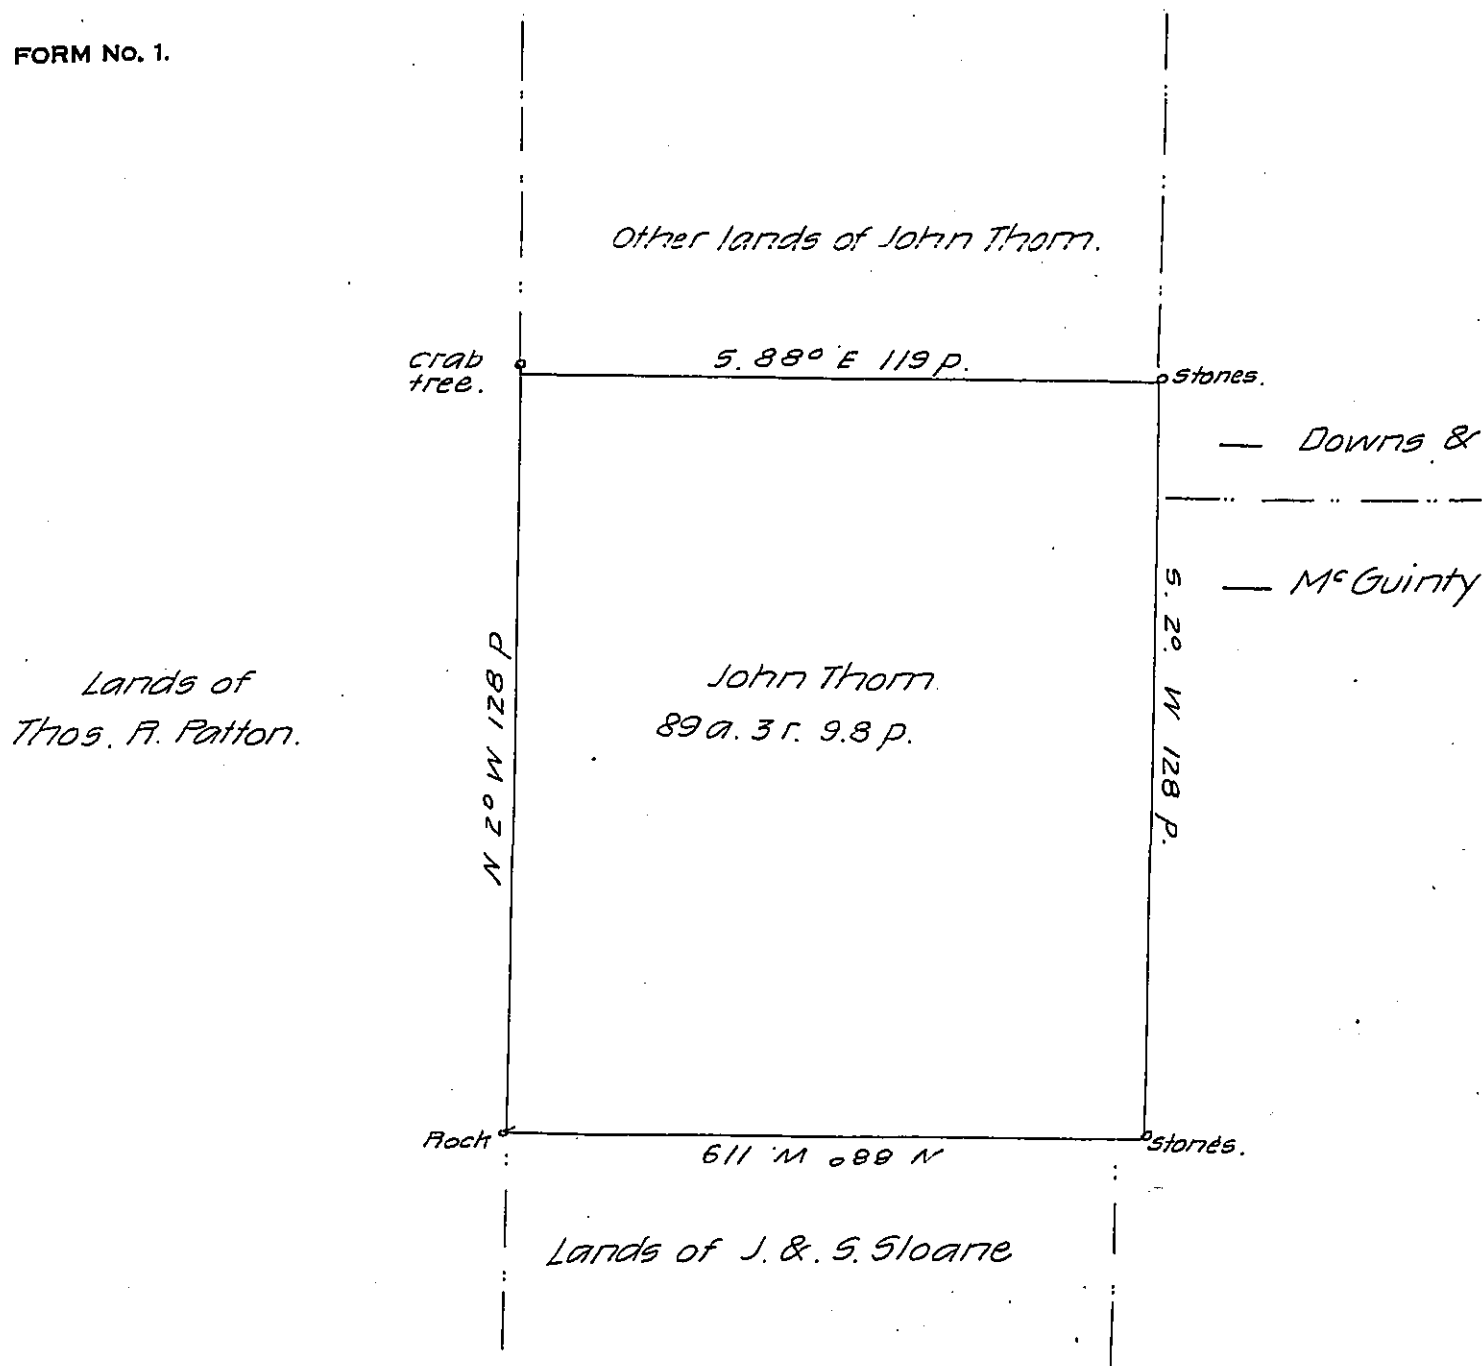

In pursuance of a warrant dated the nineteenth day of August A.D. 1842, granted to John Thorn. Surveyed March 6, 1848, to the said John Thorn, the above described tract of land, situate in Limestone, (formerly a part of Clarion) Township, Clarion County, Pa. (improved). * Containing eighty nine acres, three roods and nine and eight tenth perches, and allowance of six per cent.

J. H. Maxwell D.S.

To J. Laporte Esq S.G.

* I have not been able to learn that any settlement was made on the above tract prior to A.D. 1818

J. H. M.

IN TESTIMONY that the above is a copy of the original remaining on file in the Department of Internal Affairs of Pennsylvania, made conformably to an Act of Assembly approved the 16th day of February 1833, I have hereunto set my hand and caused the Seal of said Department to be affixed at Harrisburg, this twelfth day of April 1907

Isaac D. Brown
Secretary of Internal Affairs.