


C-53-270

C-57-76

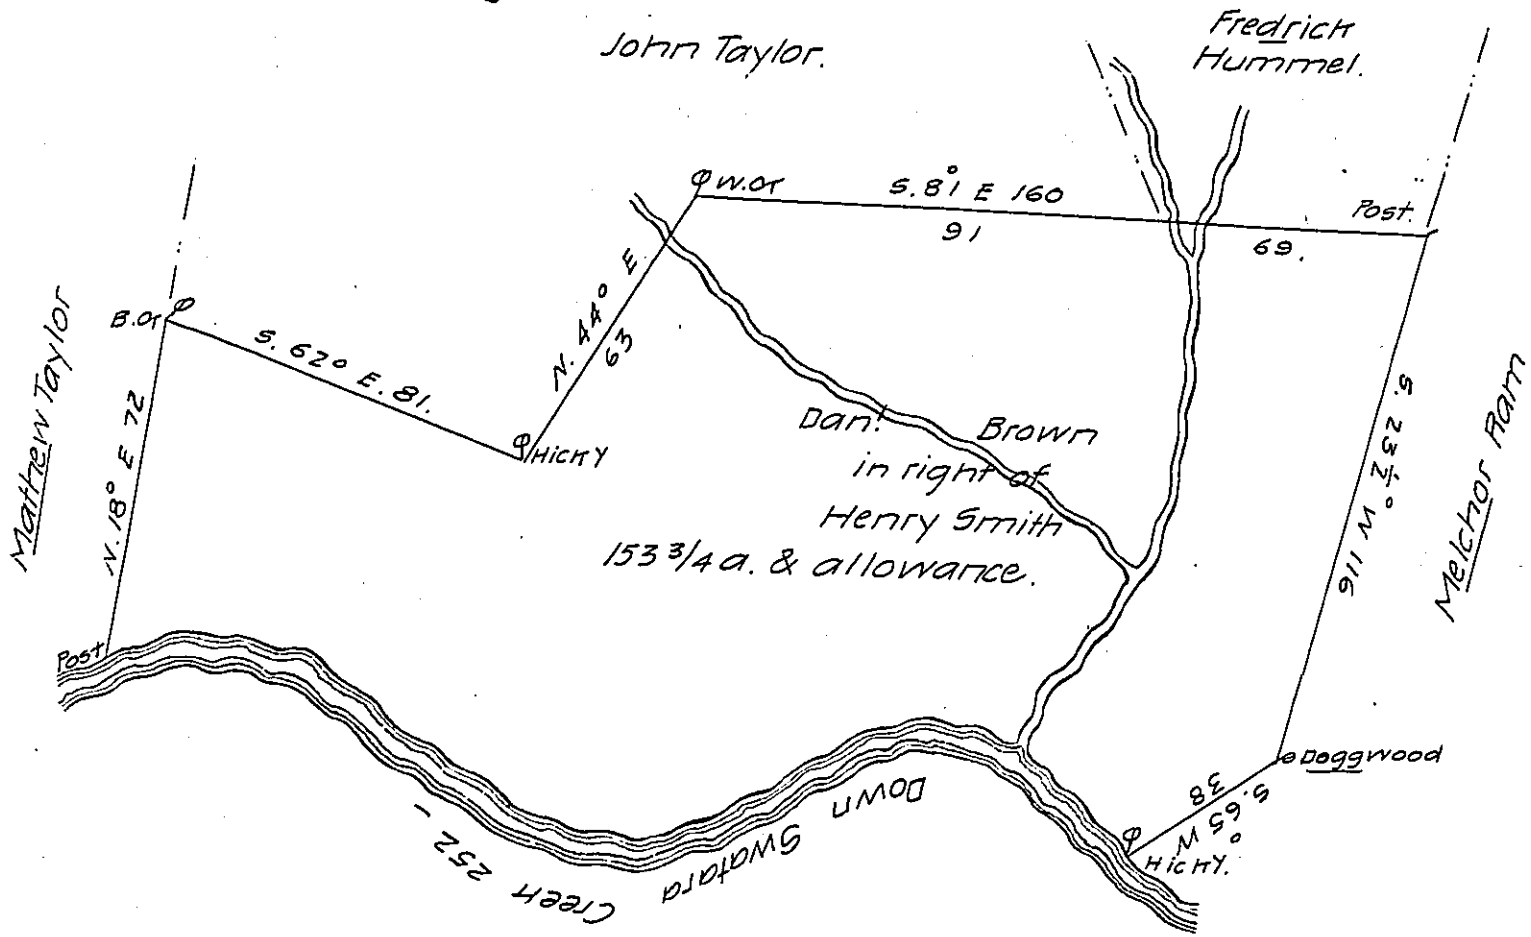

Resurvey'd on the 18th day of July 1766 the above discribed tract of Land for Daniel Brown in right of Henry Smith situate in Hanover Town P. Lancaster County. Containing one hundred fifty three acres & three quarters & the usuall allowance of Six P. Ct By Warrant of the 29th day of April 1751.

P. Bartrem Galbraith D. S.

To Jno Lukens Esq.

Surv. General.

IN TESTIMONY that the above is a copy of the original remaining on file in the Department of Internal Affairs of Pennsylvania, made comformably to an Act of Assembly approved the 16th day of February 1833, I have hereunto set my hand and caused the Seal of said Department to be affixed at Harrisburg, this seventeenth day of April 1907

Loach D. Brown
Secretary of Internal Affairs.