


FORM No. 1.

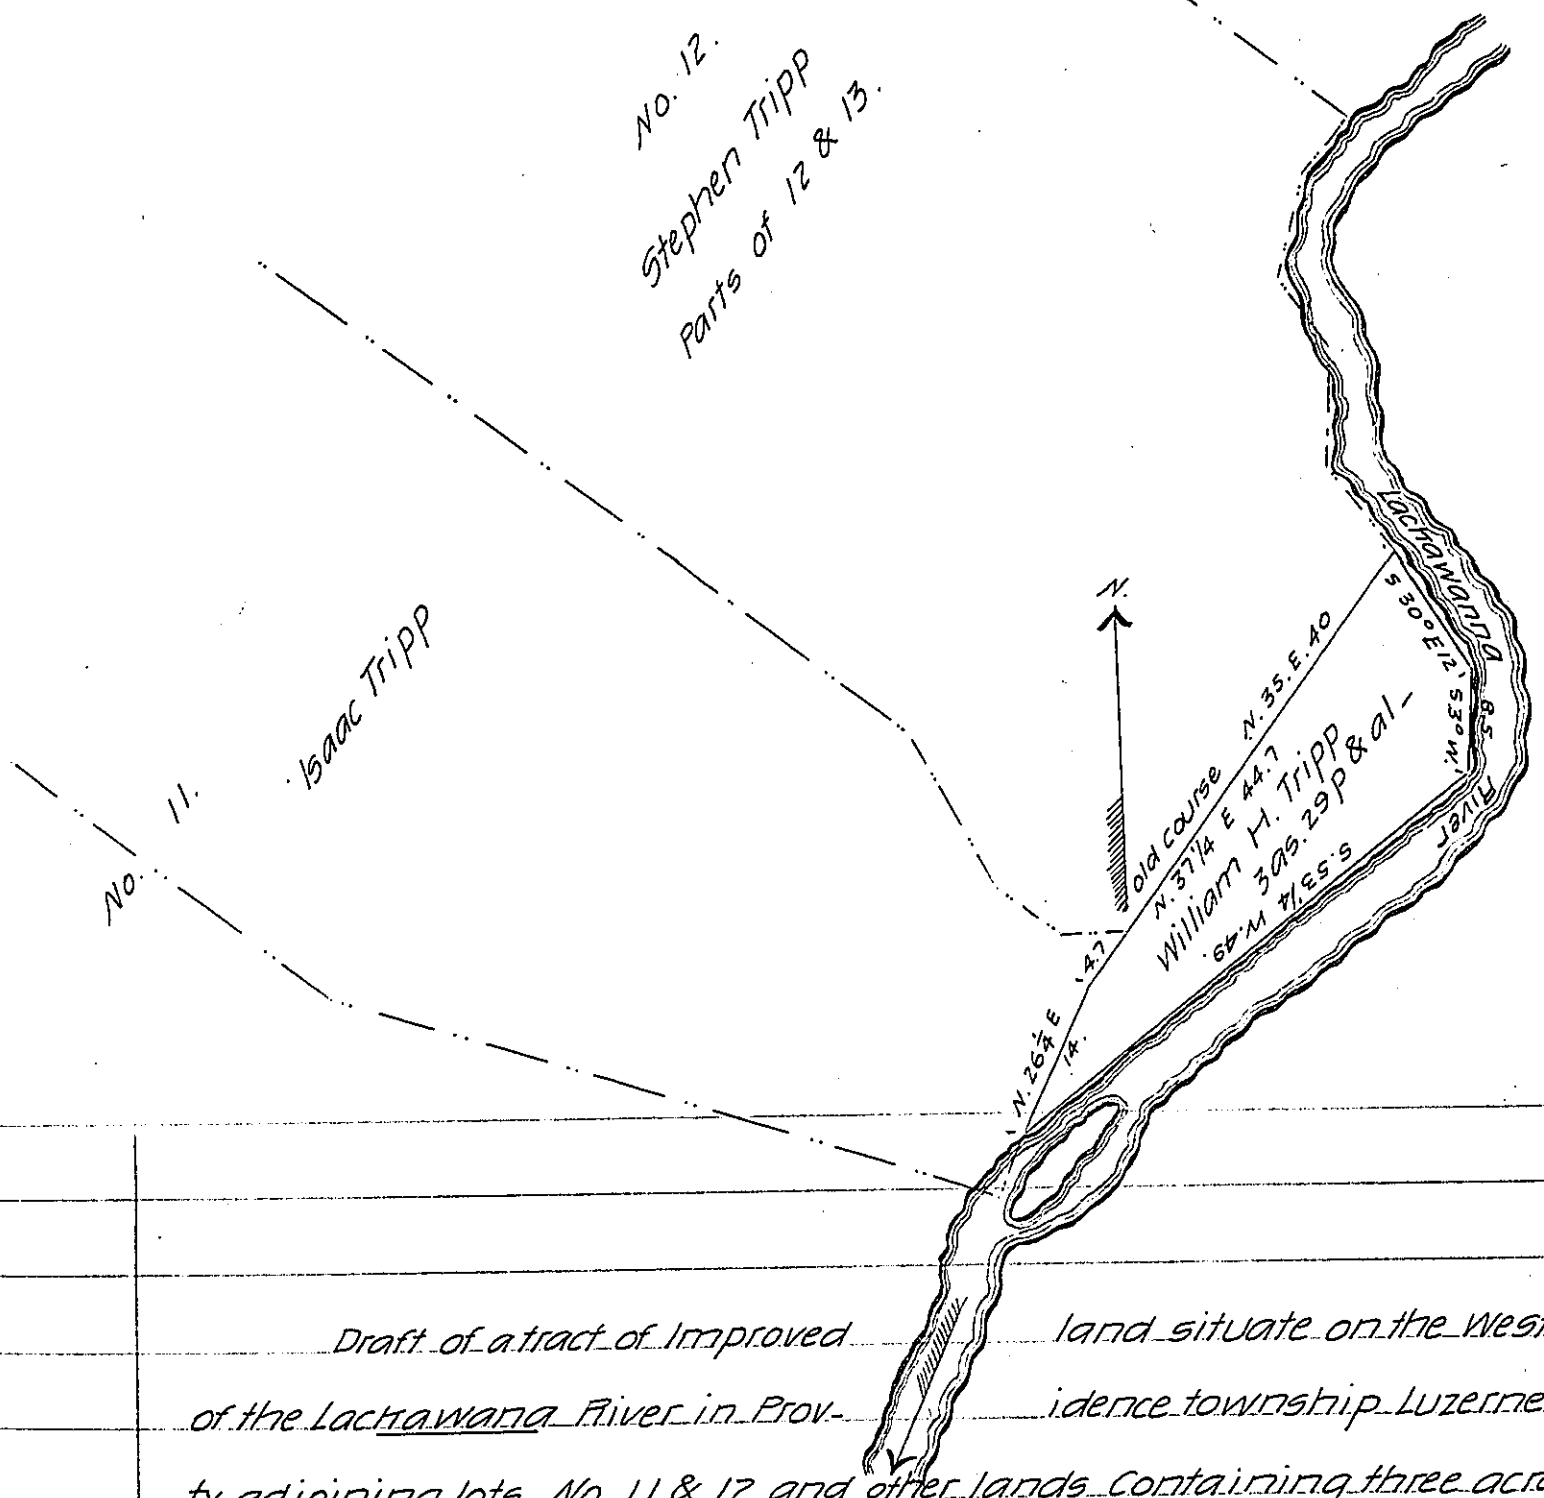

Draft of a tract of Improved land situate on the West side
of the Lachawana River in Prov- idence township Luzerne Coun-
ty adjoining lots No. 11 & 12 and other lands containing three acres
twenty nine perches and allowance of six per ct & c.

Surveyed the above described tract of land the fifth day of May A.D.
1849 for William H. Tripp by virtue of his Warrant dated the first day of
May A.D. 1849

Henry Colt D.S.

To John Laporte Esqr.
Surveyor General.

IN TESTIMONY that the above is a copy of the original remaining on file in
the Department of Internal Affairs of Pennsylvania, made
comformably to an Act of Assembly approved the 16th day of
February 1833, I have hereunto set my hand and caused
the Seal of said Department to be affixed at Harrisburg,
this seventeenth day of April 1907

Isaac B. Brown
Secretary of Internal Affairs.