


Stephen Collins

C 33.62

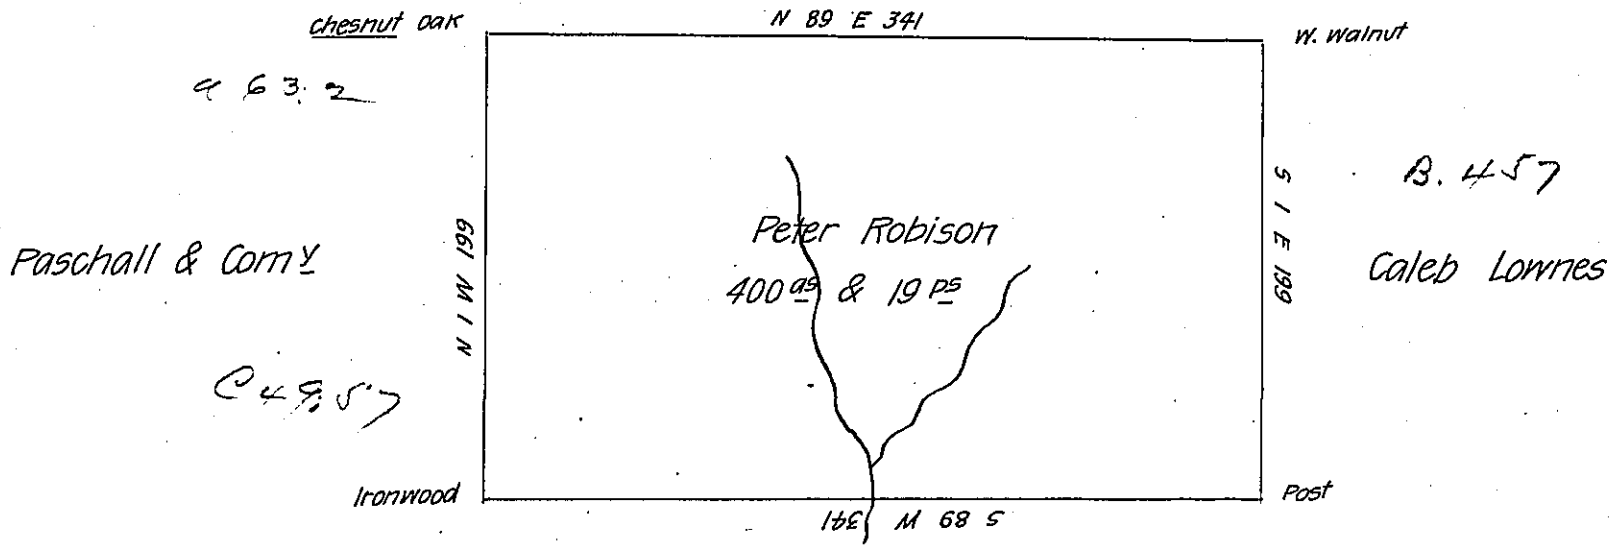

A 21,104

Jonathan Robison

A draught of a survey situate on the waters of Tom's Run
 Green township, Surveyed December 8th day 1794 Containing 400
 acres & 19 perches with the allowance of six per cent &c. in pursu-
 ance of a warrant granted Peter Robison April 14th day 1794.

In^o Hoge D.S.

To Daniel Brodhead Esq^r S.G.

IN TESTIMONY that the above is a copy of the original remaining on file in
 the Department of Internal Affairs of Pennsylvania, made
 conformably to an Act of Assembly approved the 16th day of
 February, 1833, I have hereunto set my Hand and caused
 the Seal of said Department to be affixed at Harrisburg,
 this twenty-seventh day of October 1906.

Isaac R. Simon
 Secretary of Internal Affairs