


FORM No. 1.

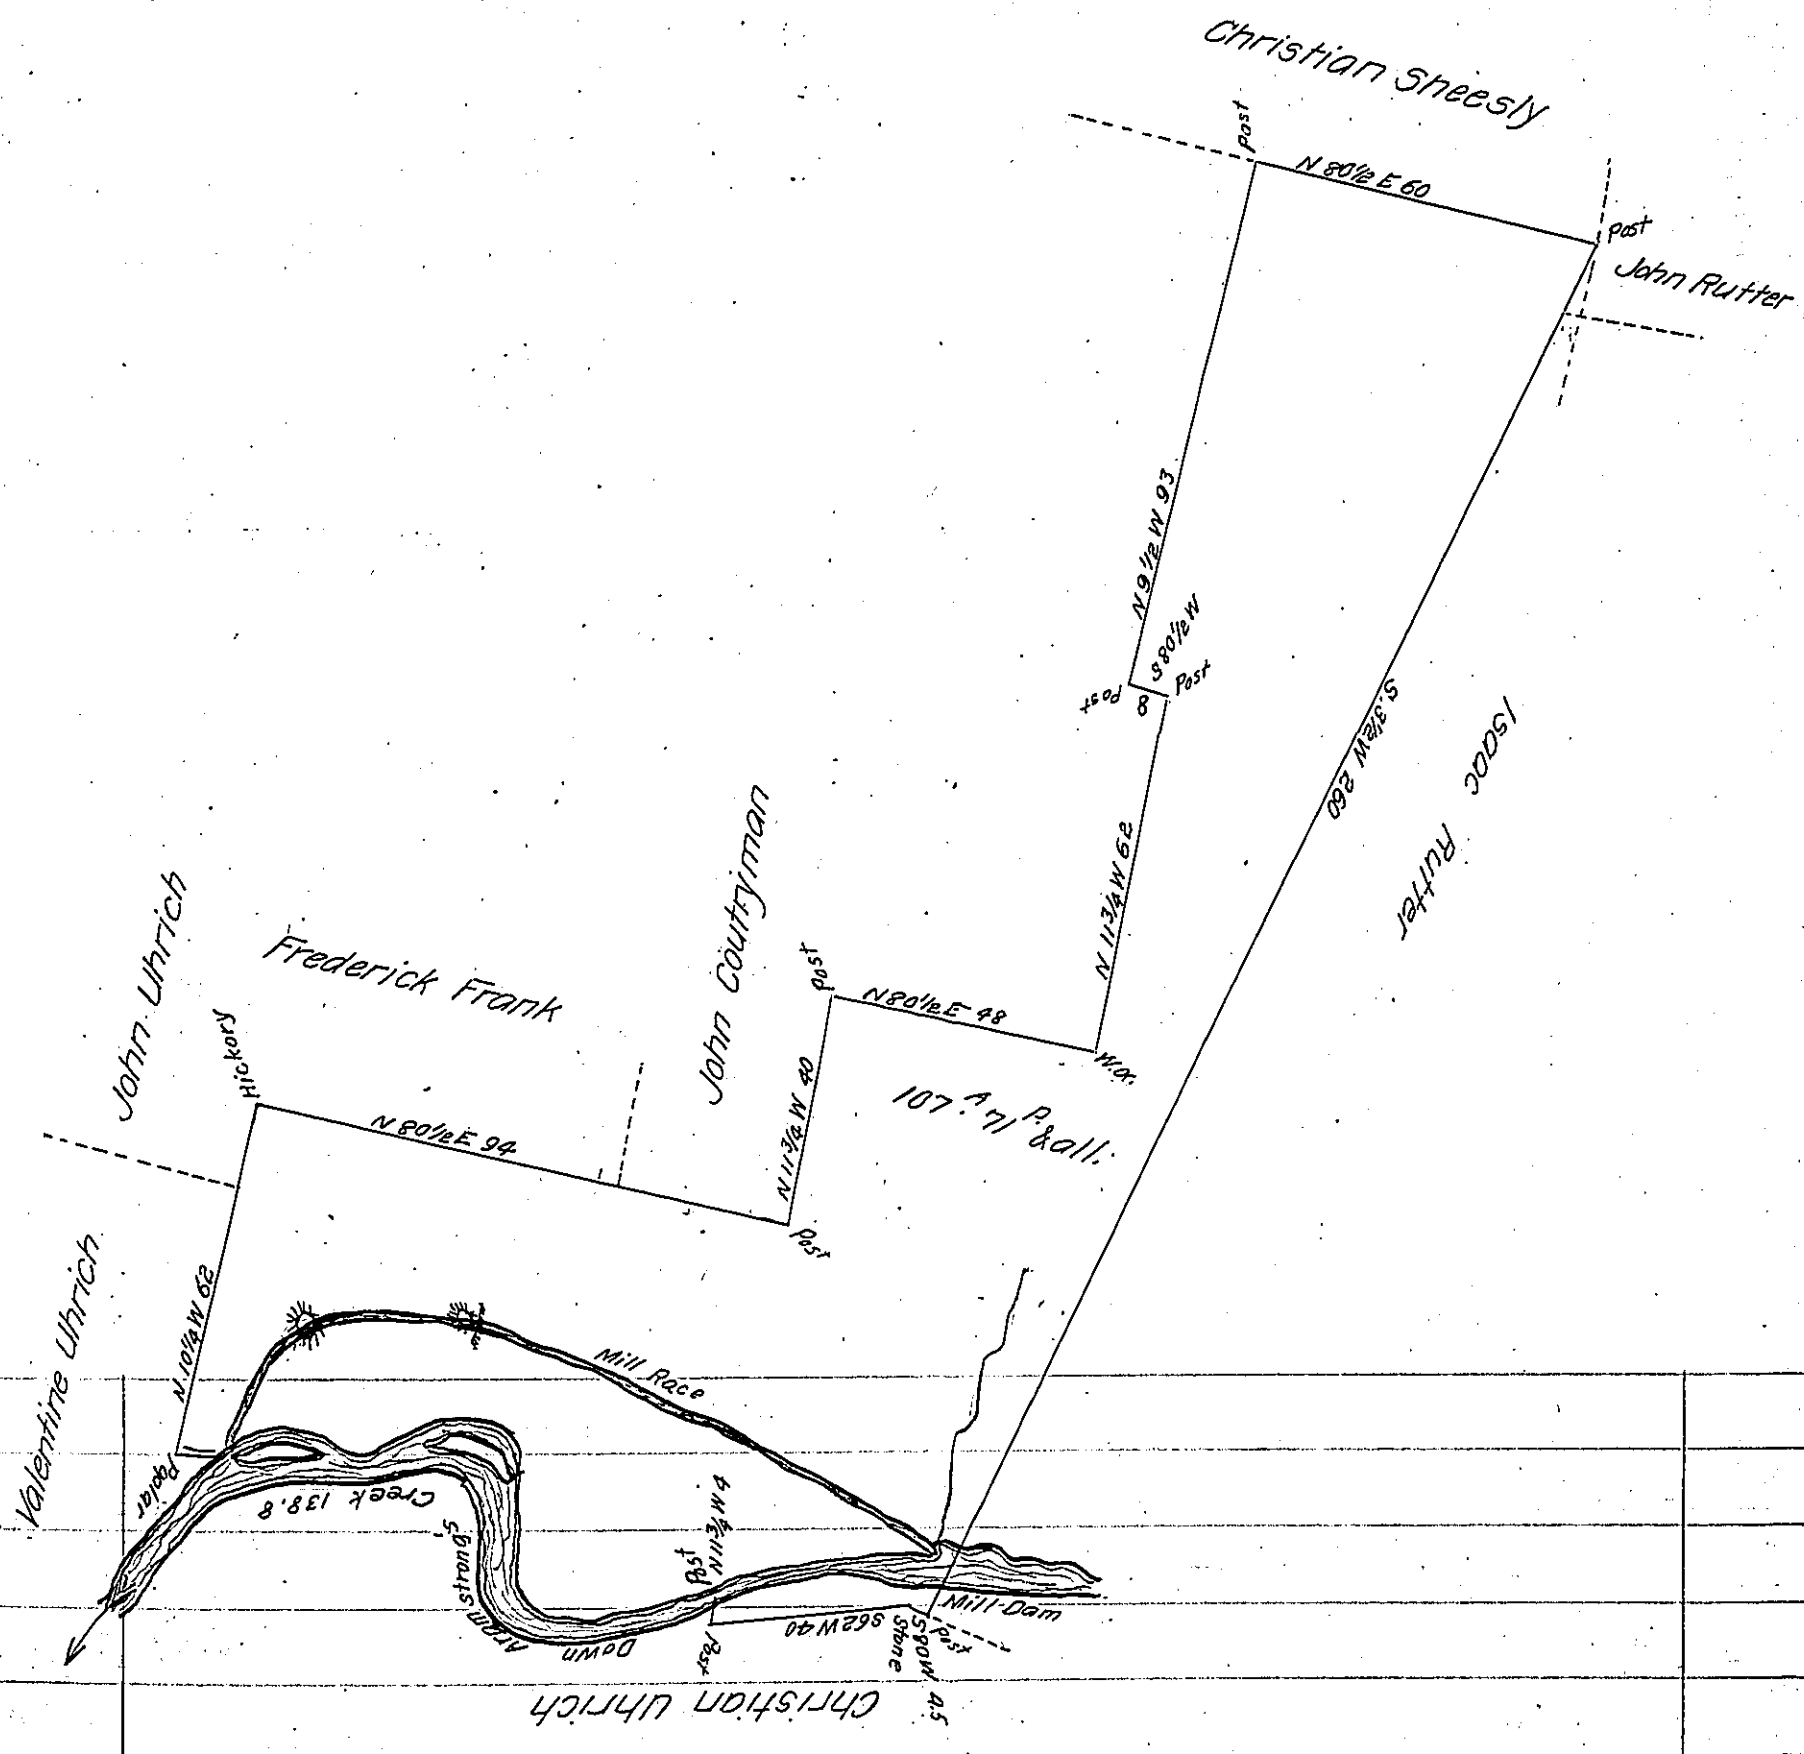

Draft of a tract of land Situate in Halifax township Dauphin County Containing one hundred and Seven acres and Seventy one perches and allowance of Six per Cent. It being part of a larger tract which was Surveyed to Thomas Galbreath in pursuance of his application N^o 614 dated August 23rd A.D. 1765 Resurveyed for Isaac Rutter, Valentine Uhrich and John Rutter June 14th A.D. 1864.

To James P. Barr *Thomas Strohm C.S.*
Surveyor General of Penn.^a

IN TESTIMONY that the above is a copy of the original remaining on file in the Department of Internal Affairs of Pennsylvania, made conformably to an Act of Assembly approved the 16th day of February 1833, I have hereunto set my hand and caused the Seal of said Department to be affixed at Harrisburg, this First day of May 1907

Isaac P. Brown
 Secretary of Internal Affairs.