


FORM NO 1.

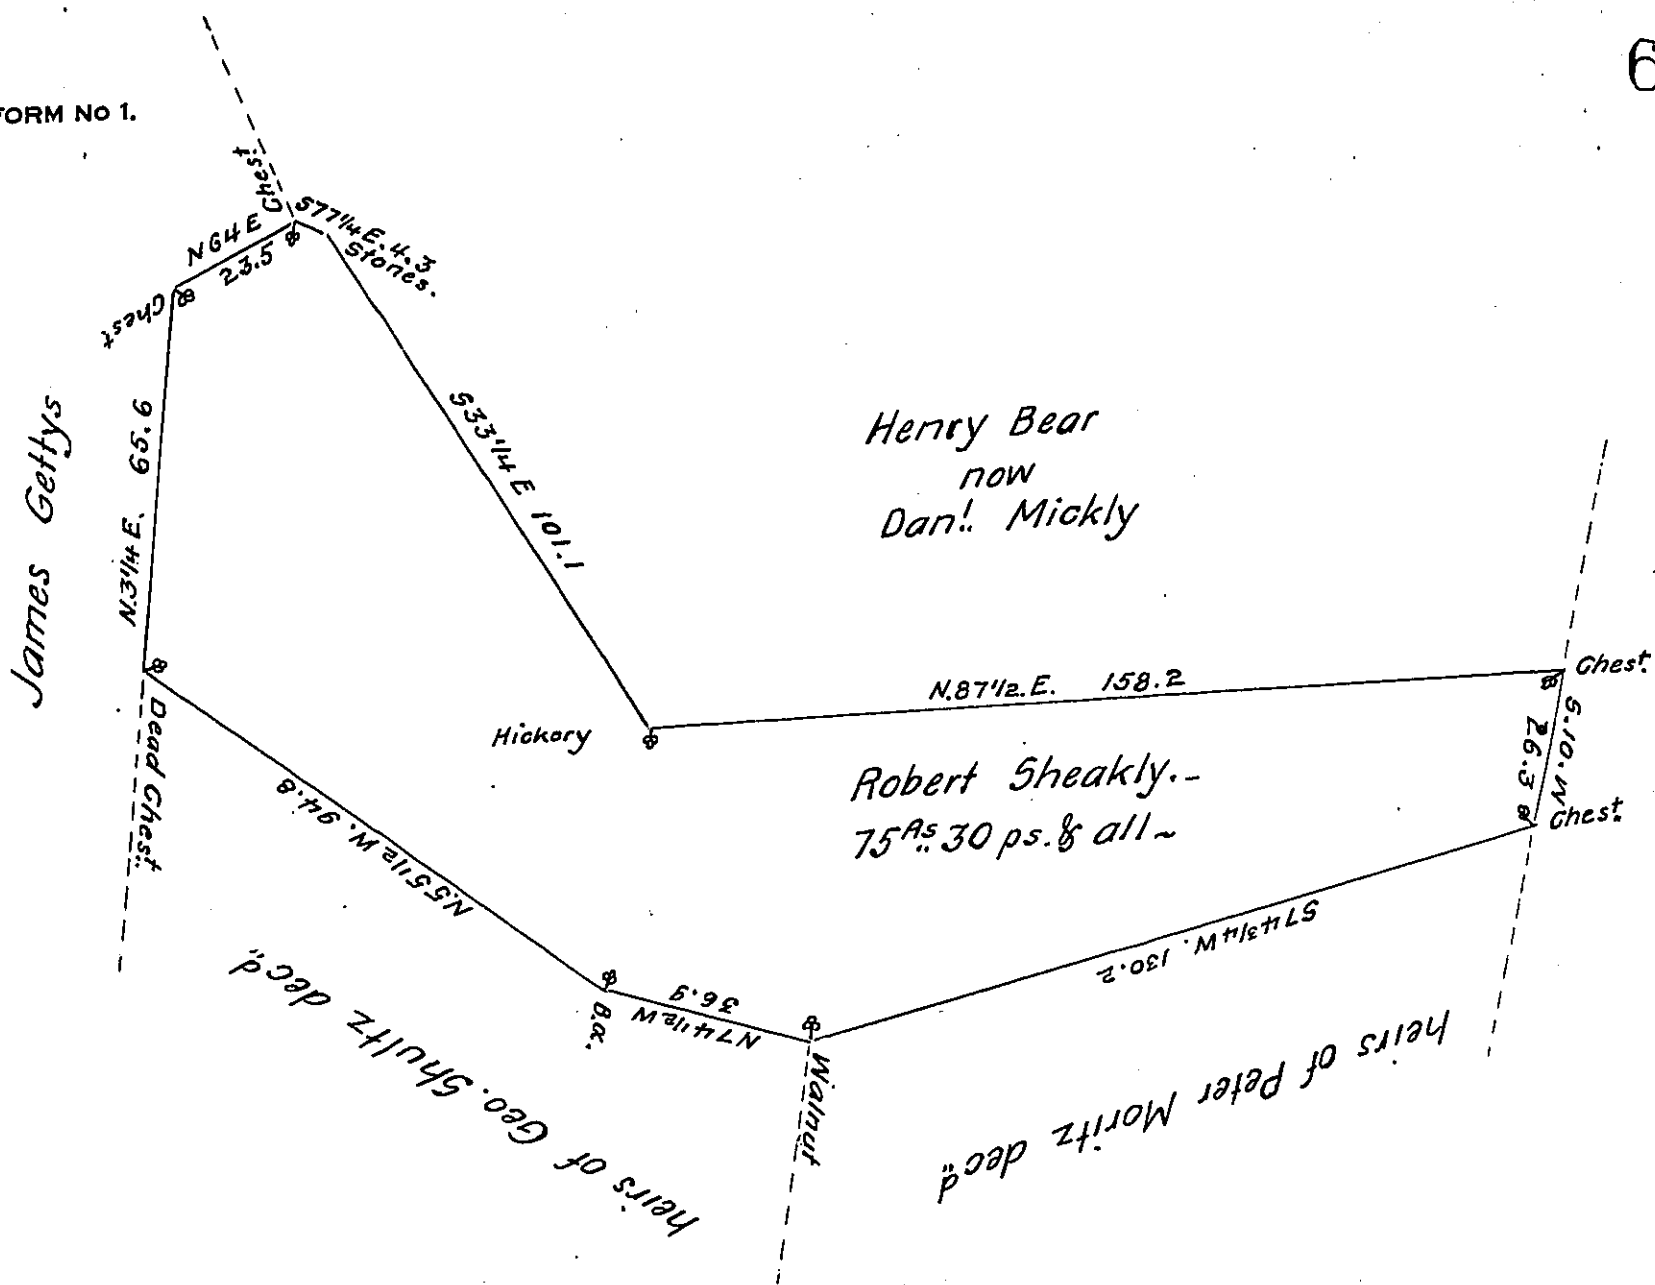

Situate in Franklin township, Adams Co and Containing Seventy-five Acres and thirty Perches & allowance of six per Centum for Roads highways &c. Surveyed 20th March A.D. 1848. In Pursuance of a W^t to Robert Sheakly for Seventy Acres Dated at Harrisburg. 15th March A.D. 1848.

To John Laporte Esq^r

by James Boyd D.S.

Surv. r Gen^l

Note

Returned to the Surv^r Gen^l's Office 5th Jan. A.D. 1849. by me delayed in consequence of my late indisposition but it is hoped that at this late Period of time it will be executed. ~~by~~

IN TESTIMONY that the above is a copy of the original remaining on file in the Department of Internal Affairs of Pennsylvania, made conformably to an Act of Assembly approved the 16th day of February, 1833, I have hereunto set my Hand and caused the Seal of said Department to be affixed at Harrisburg, this fourteenth day of March 1907

Lea C. D. Brown
Secretary of Internal Affairs.