


FORM NO 1.

Formerly heirs of Thomas P. Cope Decd
now owned by John Treester.

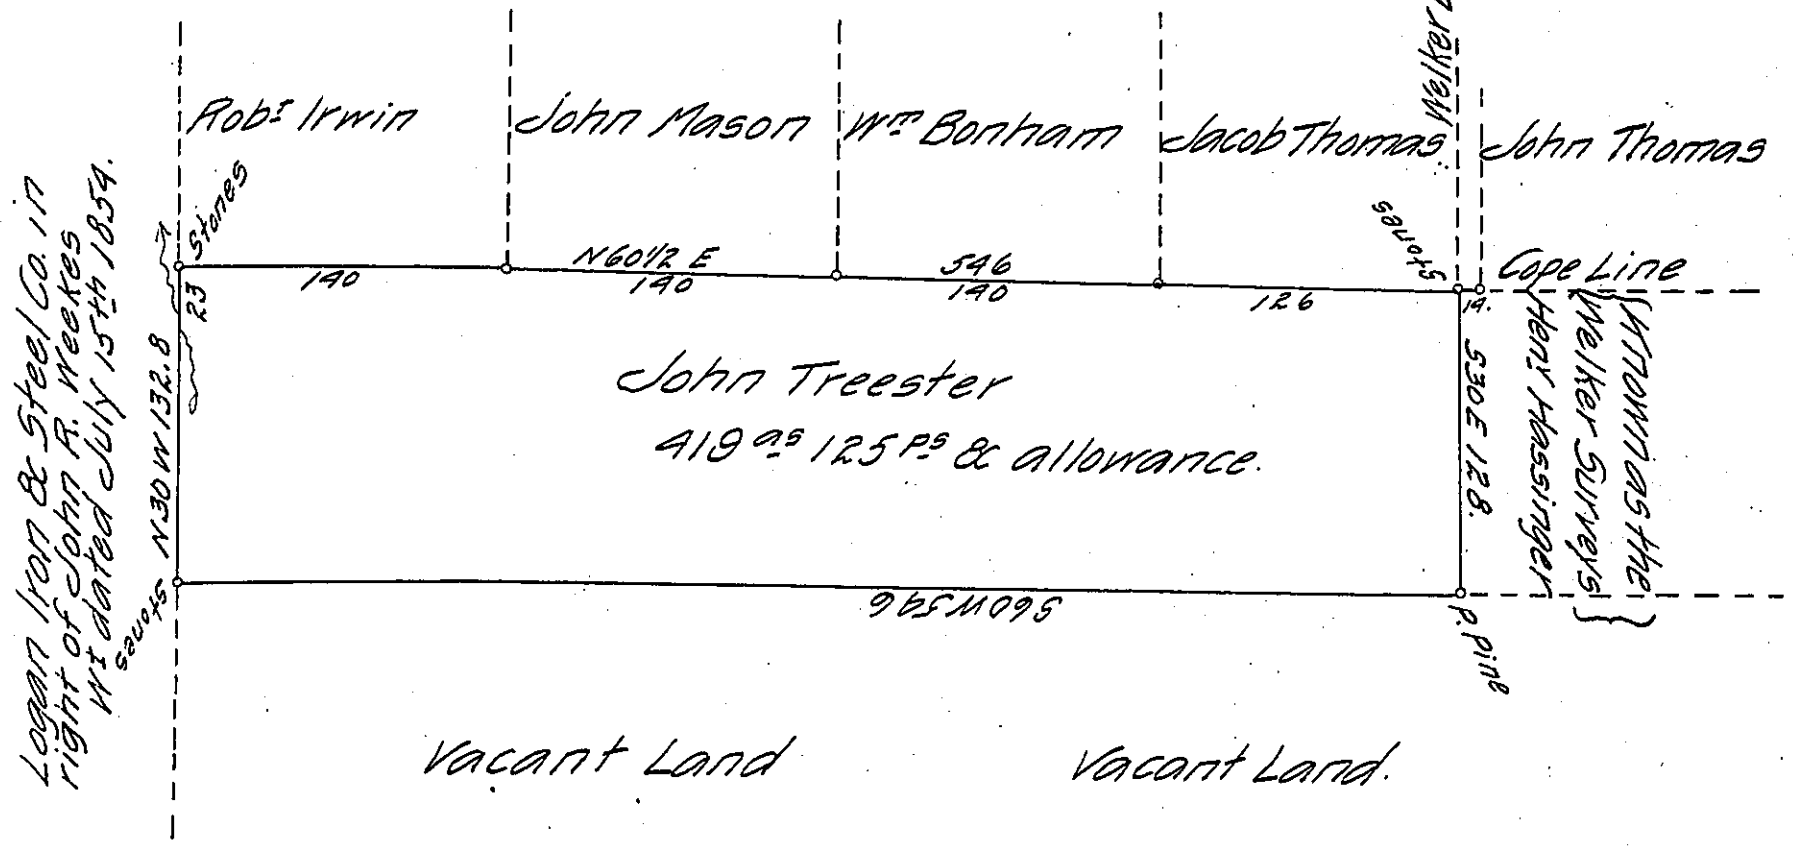

A draft of a tract of land situated in the Township of Armagh and County of Mifflin, containing four hundred and nineteen acres and one hundred and twenty-five perches and allowance of six per cent for Roads &c. Surveyed the 24th & 25th days of Nov^r 1876, in pursuance of a warrant granted to John Treester, dated the 9th day of March 1867.

W. J. Swigart C.S.

To William M^c Candless Esq^r }
Secretary of Internal Affairs }

I hereby certify that the foregoing is a correct copy of a survey filed amongst the records of the County Surveyors office of this county and that it has been examined by ^{me} and found correct.

W. J. Swigart C.S.

To W^m M^c Candless Esq^r }
Secretary of Internal Affairs }

IN TESTIMONY that the above is a copy of the original remaining on file in the Department of Internal Affairs of Pennsylvania, made conformably to an Act of Assembly approved the 16th day of February, 1833, I have hereunto set my Hand and caused the Seal of said Department to be affixed at Harrisburg, this fifteenth day of April 1907.

Isaac B. Brown
Secretary of Internal Affairs