


FORM NO 1.

late Anthony Lumbright
now Daniel Greth

Jonathan Lambert;
late Anthony Lumbright;
Peter Yoh, Michael Gearhart.

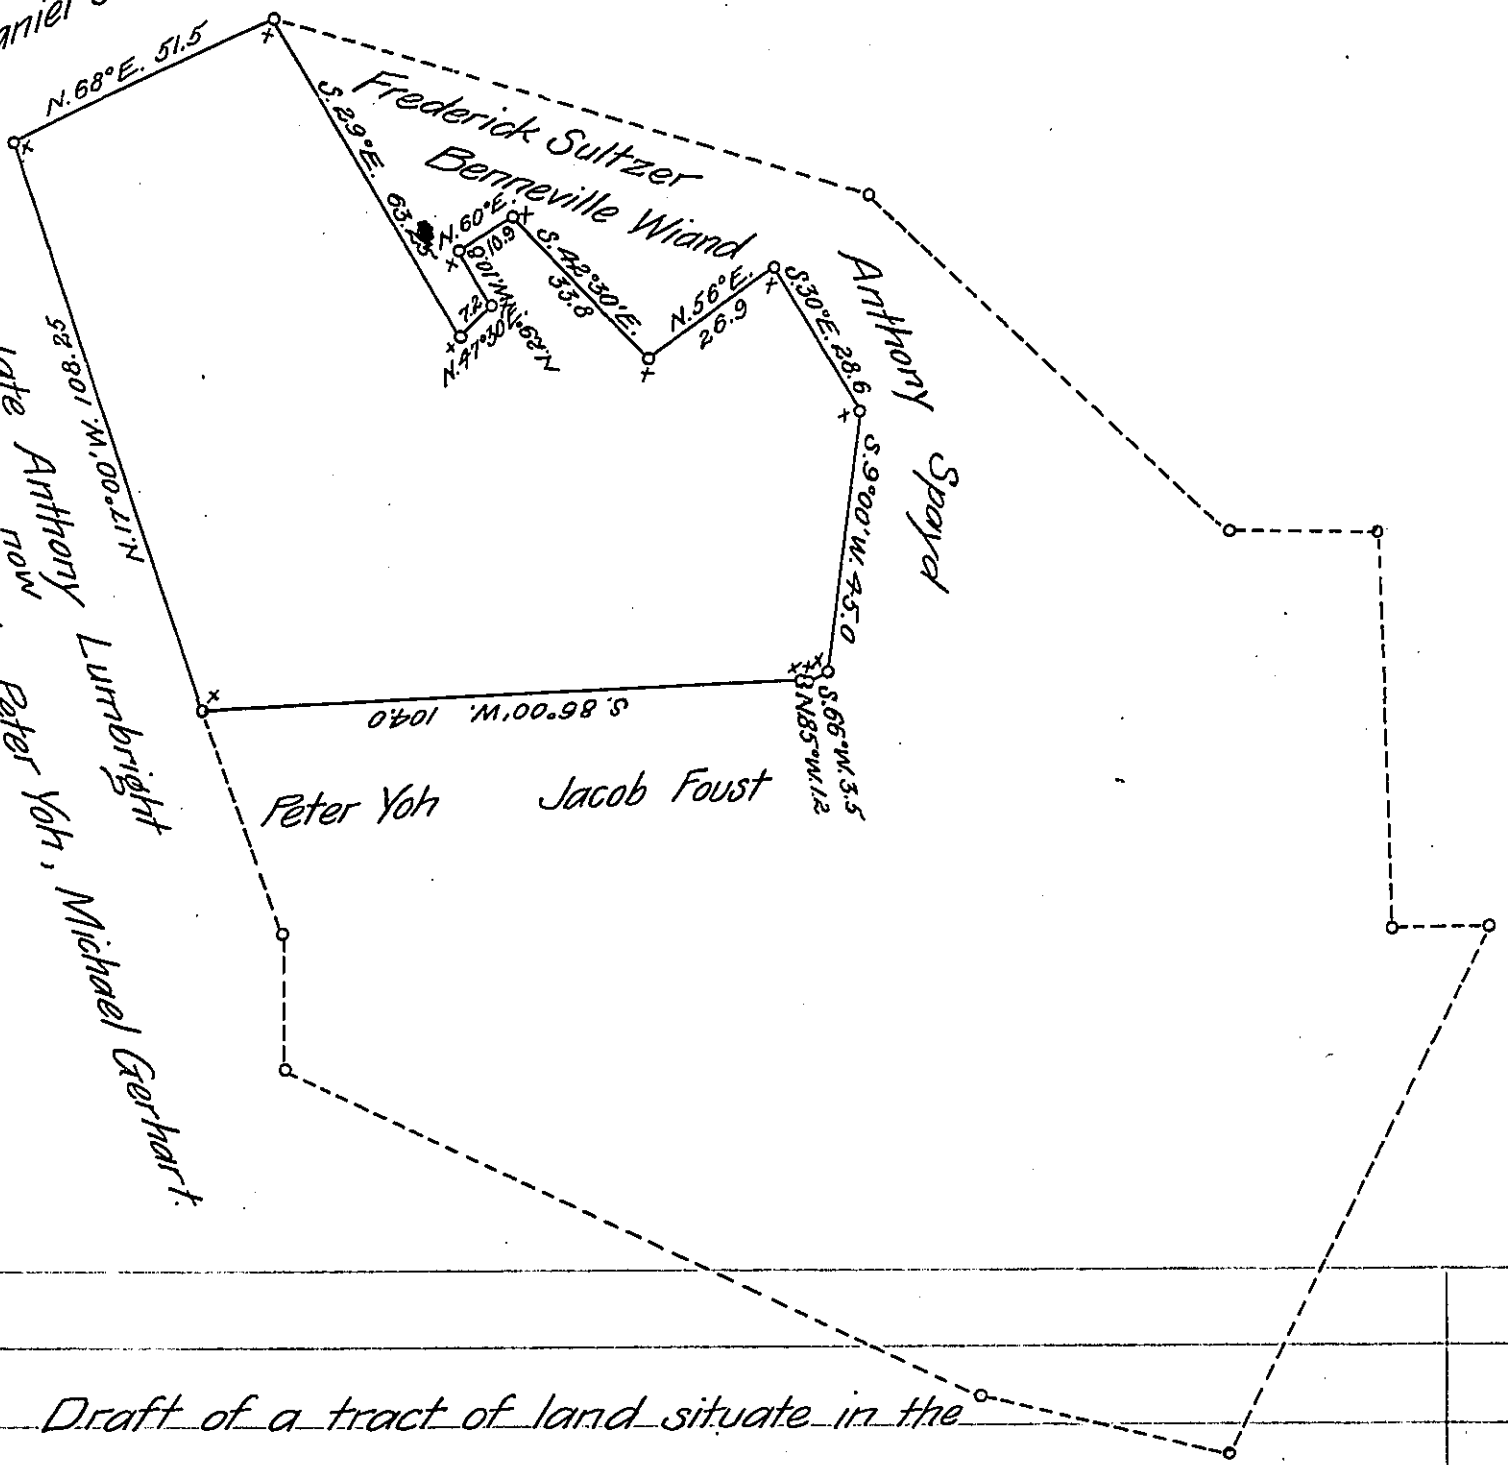

Draft of a tract of land situate in the Township of Lower Heidelberg in the County of Berks, containing sixty four acres, one hundred and fifty five perches, and the allowance of six per cent. for roads, &c., surveyed for Samuel Gearhart, William Keller and John Ahrens the Twentieth day of January 1874 being part of a large tract of One hundred and sixty six acres ~~perches~~ and allowance, originally surveyed in pursuance of a warrant granted to Abraham Smith dated the 17th day of July 1749.

Daniel S. Zacharias
County Surveyor.

To Hon. Robert B. Beath
Surveyor General.

IN TESTIMONY that the above is a copy of the original remaining on file in the Department of Internal Affairs of Pennsylvania, made conformably to an Act of Assembly approved the 16th day of February, 1833, I have hereunto set my Hand and caused the Seal of said Department to be affixed at Harrisburg, this twenty fifth day of March 1907.

Loacel D. Brown
Secretary of Internal Affairs.