


John Steierwald
Late
Daniel Young

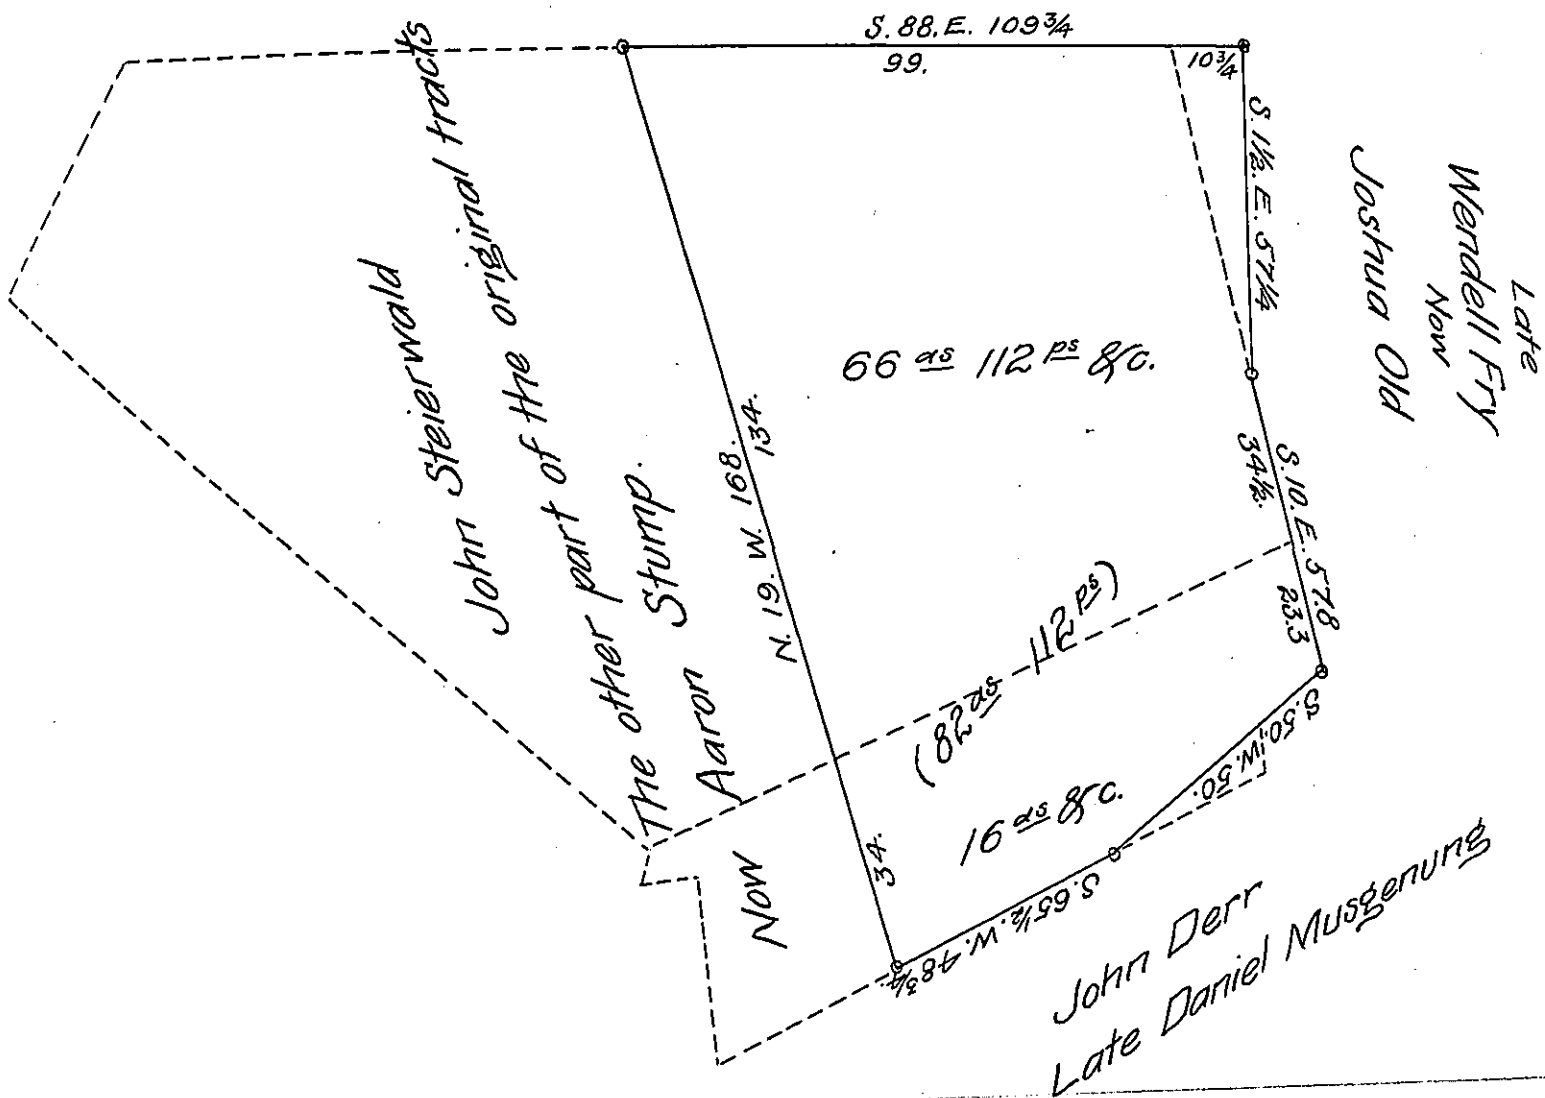

Draft of a tract of land situate in Lynn township, Lehigh
 County containing 82^{as} 112^{ps} &c. Returned for Benjamin and
 William Heninger. 66^{as} 112^{ps} &c. being part of 130^{as} 58^{ps} &c.
 on warrant to Henry Sunday, dated 6th March 1750. 16^{as} &c.
 being part of 23^{as} &c. Wt. 7 Dec. 1791 to Martin Krohn.
 Geo. Blank C.S.

To R. B. Beath Esq. }
 Surveyor General. }

Corrected Survey, to replace the one already on file for same
 parties., send calculations on this.

IN TESTIMONY that the above is a copy of the original remaining on file in
 the Department of Internal Affairs of Pennsylvania, made
 conformably to an Act of Assembly approved the 16th day of
 February, 1833, I have hereunto set my Hand and caused
 the Seal of said Department to be affixed at Harrisburg,
 this first day of April 1907.

Geo. B. Brown
 Secretary of Internal Affairs.