


FORM NO. 1.

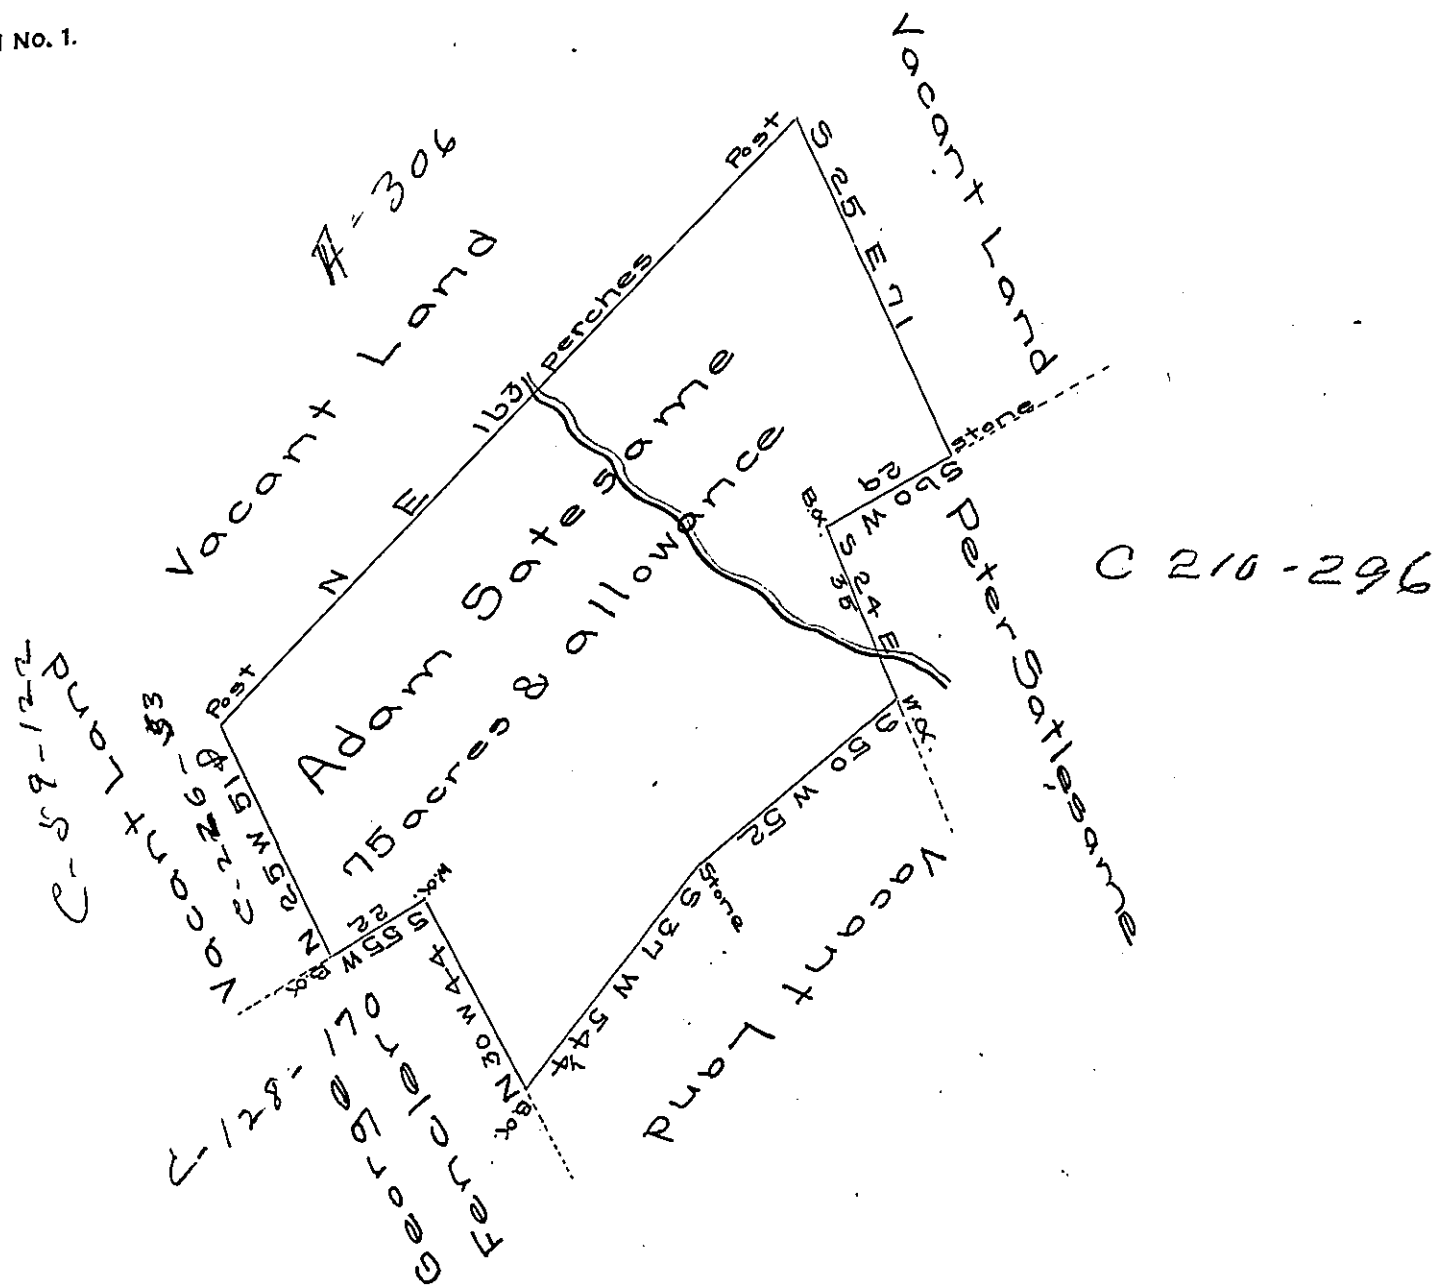

By virtue of a warrant dated the fourteenth
 day of June 1790 surveyed the 25th day of May 1790
 to Adam Satesame the above described tract
 of land situate in East Hanover township Dau-
 phin County containing seventy five acres
 and allowance of six per cent for roads &c.

Thomas Clark D.S.

To Daniel Brodhead Esqr
 Surveyor General of
 Pennsylvania

IN TESTIMONY that the above is a copy of the original remaining on file in
 the Department of Internal Affairs of Pennsylvania, made
 conformably to an Act of Assembly approved the 16th day of
 February 1833, I have hereunto set my hand and caused
 the Seal of said Department to be affixed at Harrisburg,
 this twentieth day of February 1907.

Isaac R. Brown
 Secretary of Internal Affairs.