


SPLUG SULLIOLH

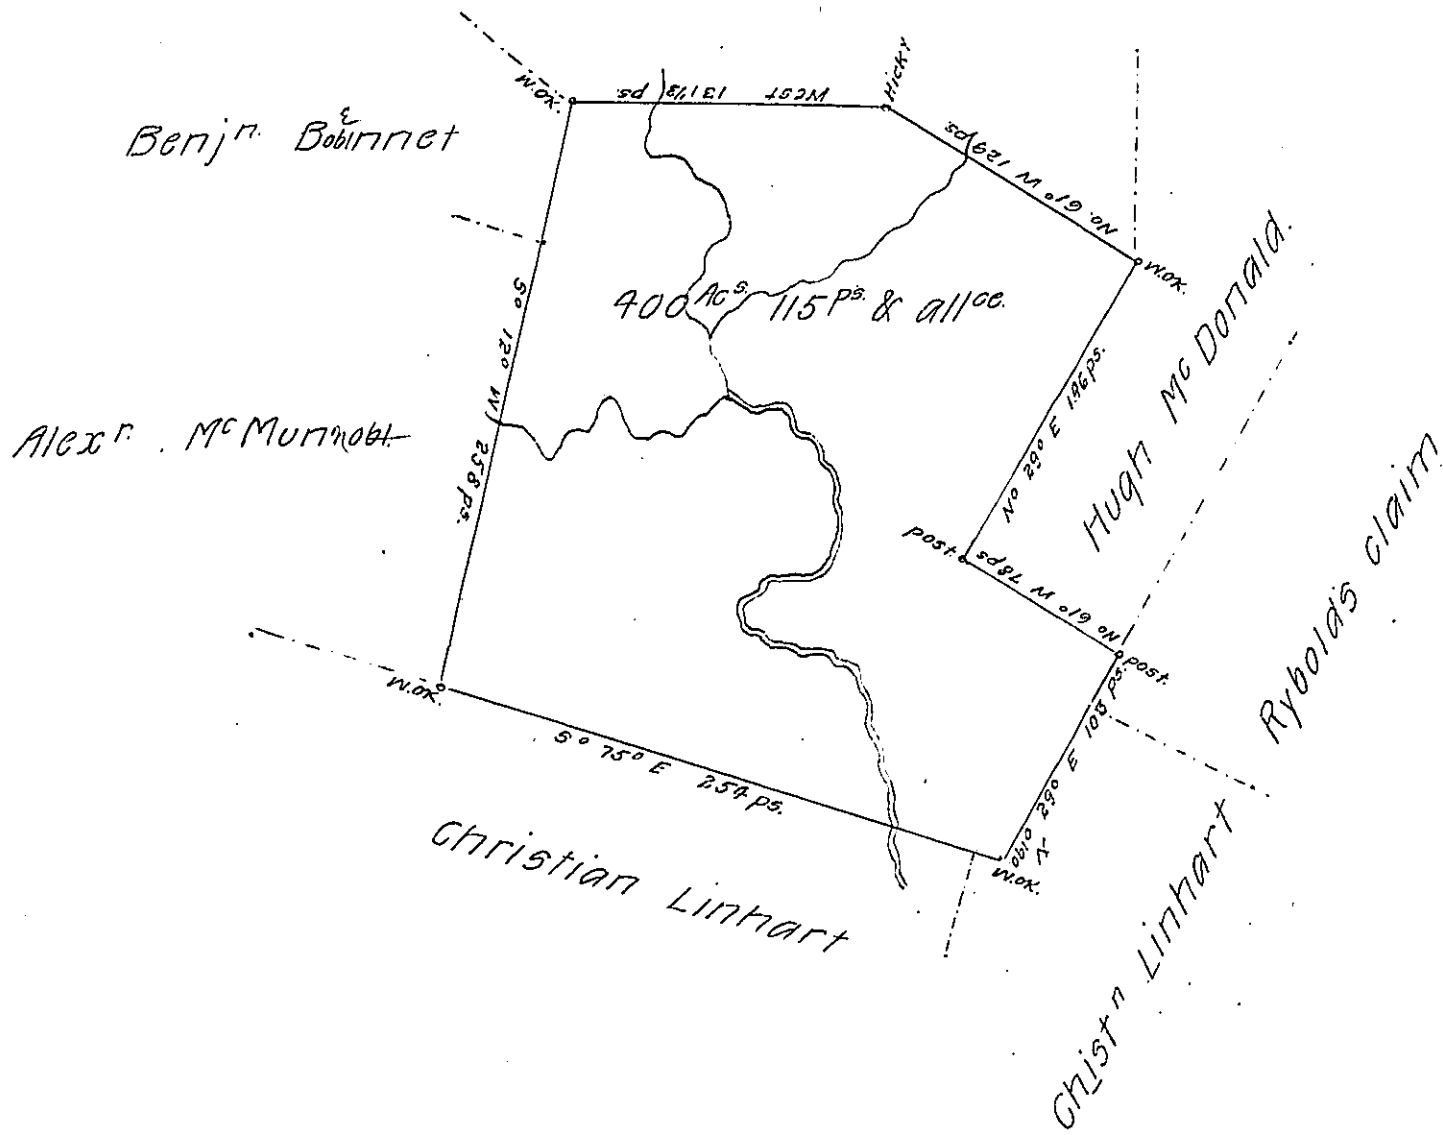

A draught of a survey called "the Double dispute" situate on the waters of Thompson's run, (formerly in Westmoreland but now) in Allegheny County containing 400 Ac<sup>s</sup> 115 P<sup>s</sup> and the usual allow<sup>cc</sup> for roads &c. Surveyed July 22<sup>d</sup>. 1801 on a warrant for 400 Ac<sup>s</sup> granted to Jacob Shetler dated y<sup>e</sup> 13. Febr<sup>y</sup>. 1786, and pursuant to a special order from under the hand & seal of Dan<sup>l</sup> Brodhead Esq<sup>r</sup> Sur<sup>v</sup><sup>r</sup> General dated at Lancaster y<sup>e</sup> 2<sup>d</sup> of Sept<sup>r</sup> 1799, which special order appears to be in consequence of a decision of the Board of Property in the case Jacob Shelter vs Jn<sup>o</sup> Powell which decision bears date first Monday & first day of Ap<sup>l</sup> 1799.

Presley Nevill, Dy. S<sup>r</sup>

Sam<sup>l</sup> Cochran Esq<sup>r</sup>  
Sur<sup>r</sup> Gen<sup>l</sup> of Pennsylv<sup>a</sup>

IN TESTIMONY that the above is a copy of the original remaining on file in the Department of Internal Affairs of Pennsylvania, made conformably to an Act of Assembly approved the 16th day of February 1833, I have hereunto set my hand and caused the Seal of said Department to be affixed at Harrisburg, this seventh day of April 1907.

*James D. Brown*  
Secretary of Internal Affairs.