


FORM NO 1.

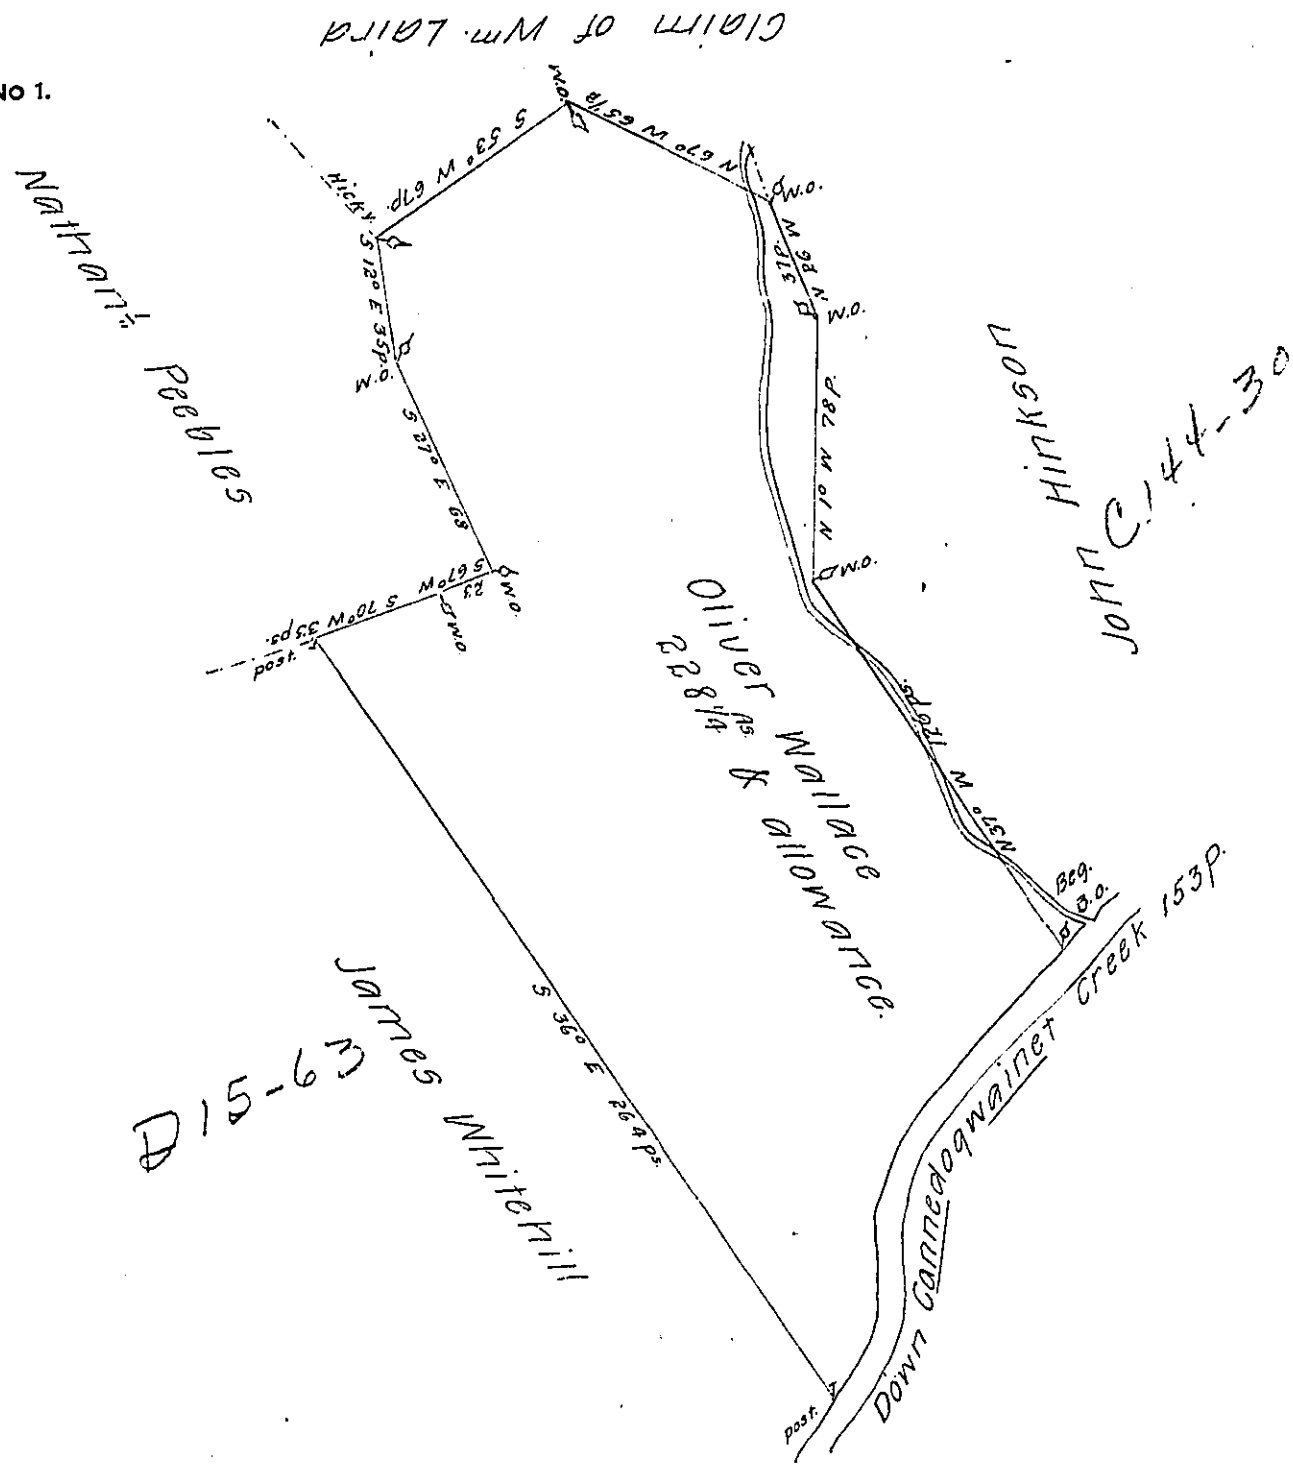

A draught of a tract of land situate in Hopewell township in the County of Cumberland containing two hundred and twenty eight Acres and a quarter of an acre and an allowance of six P Cent for roads &c. Resurveyed April 7th 1770, in pursuance of the Honourable the Proprietaries warrant granted to a certain Oliver Wallace bearing date July 8th. 1748.

John Armstrong. D.S.

To John Lukens Esq^r.
Surveyor General.

IN TESTIMONY that the above is a copy of the original remaining on file in the Department of Internal Affairs of Pennsylvania, made conformably to an Act of Assembly approved the 16th day of February, 1833, I have hereunto set my Hand and caused the Seal of said Department to be affixed at Harrisburg, this twenty-third day of April 1907

Joseph R. Brown
Secretary of Internal Affairs.