


C-36 - 60

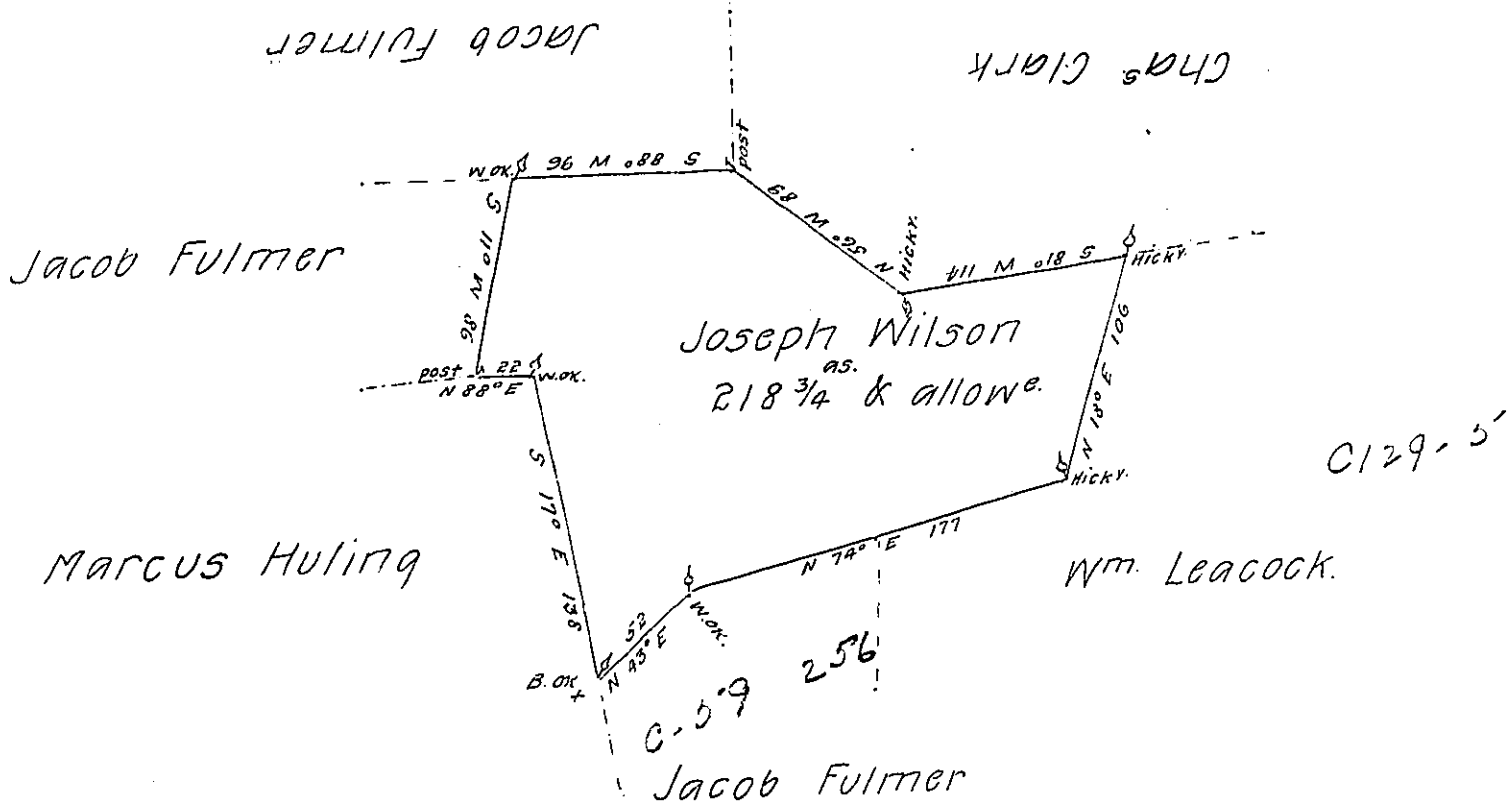

A Draught of a tract of land called— Situate jointl. land of  
 Marcus Huling Jacob Fulmer Wm Clark & Wm Leacock in  
 Turbutt Township Northum<sup>d</sup>. County containing two H(obl.) red  
 & eighteen acres 3/4 & allowance of six P Cent for roads  
 &c. Surveyed for Joseph Wilson the 14<sup>th</sup> day of April 1790  
 in pursuance of a warrant dated the 4<sup>th</sup> day of August 1706.  
 73

Jo. J. Wallis

To Daniel Brodhead Esq<sup>r</sup>  
 surv<sup>r</sup> Gen<sup>l</sup>

IN TESTIMONY that the above is a copy of the original remaining on file in  
 the Department of Internal Affairs of Pennsylvania, made  
 conformably to an Act of Assembly approved the 16th day of  
 February, 1833, I have hereunto set my Hand and caused  
 the Seal of said Department to be affixed at Harrisburg,  
 this twenty-third day of April 1907.

*Geack B. Brown*  
 Secretary of Internal Affairs.