


FORM No 1.

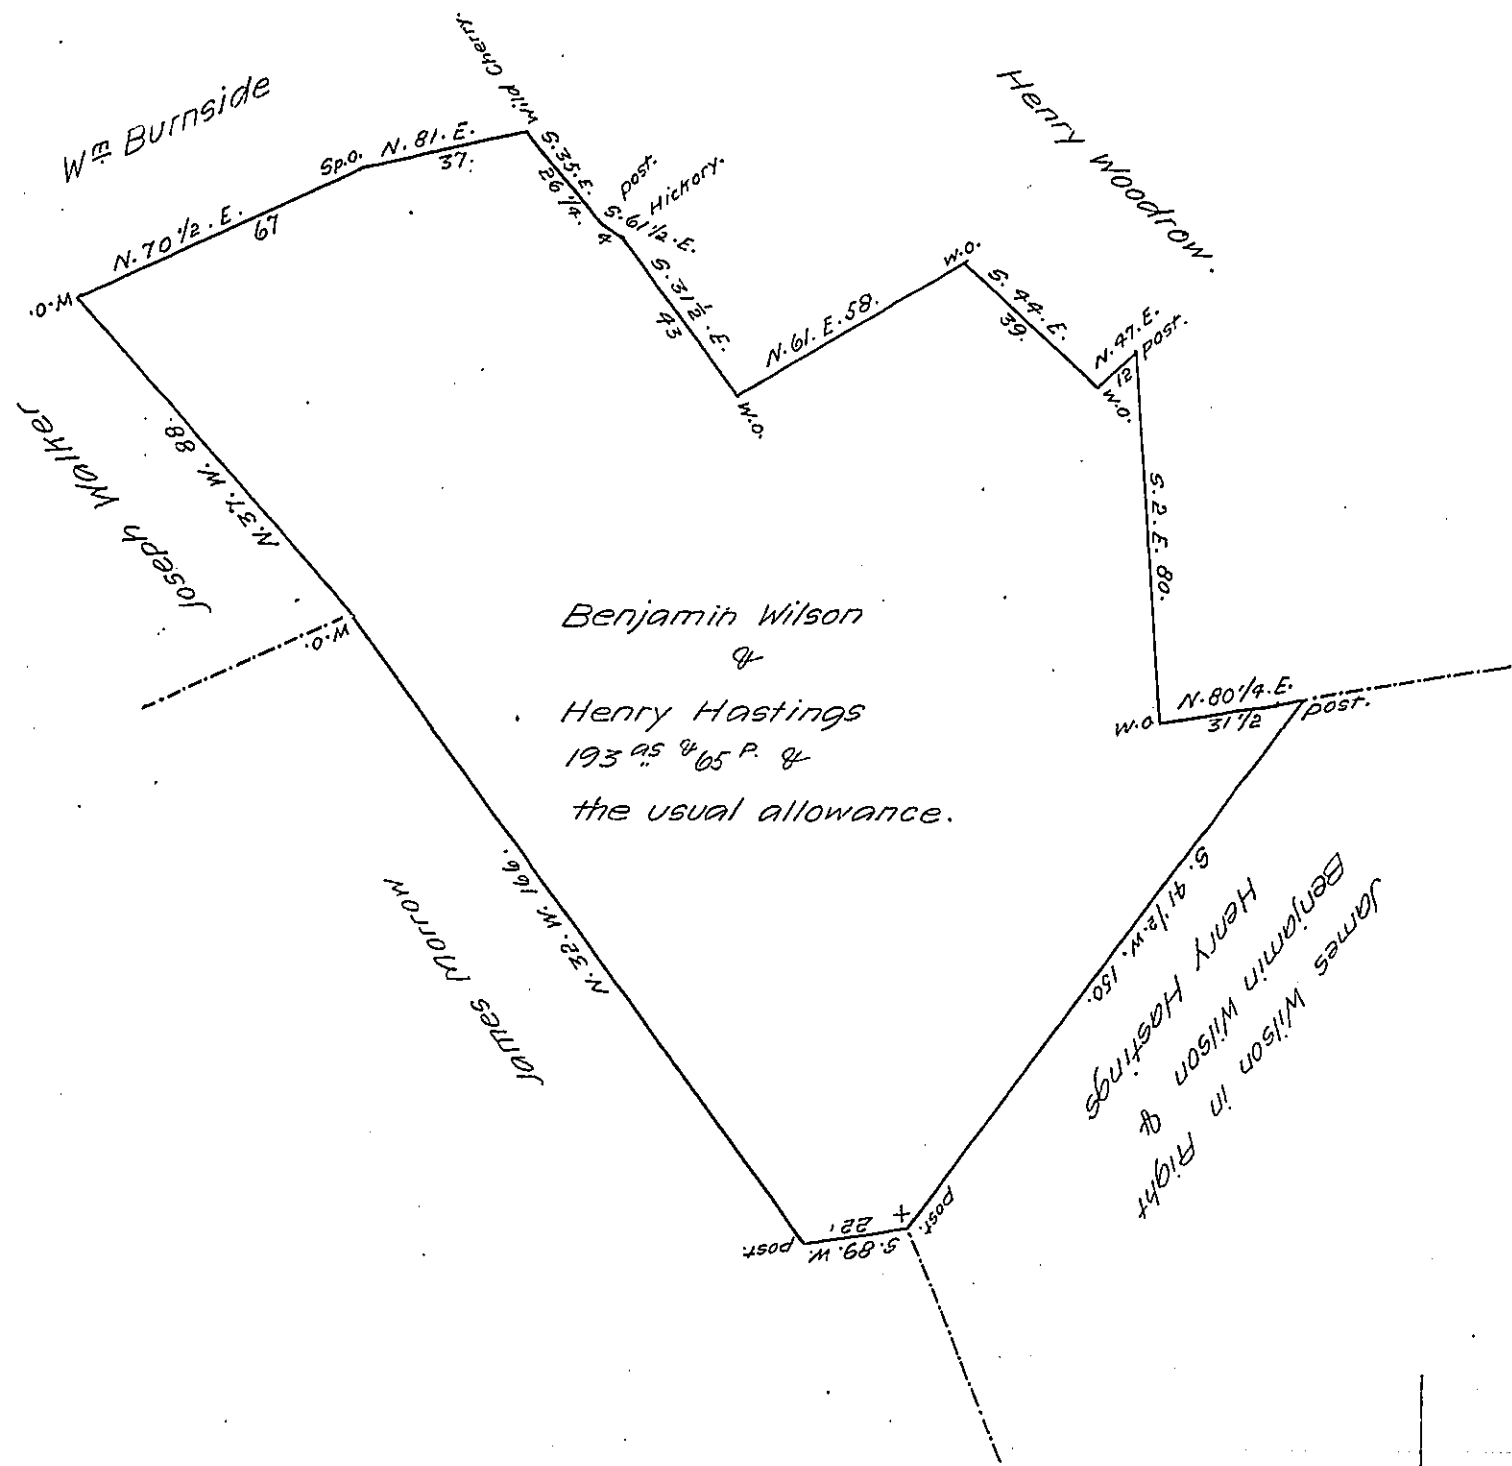

A Draught of a Tract of Land Situate in Colerain Township in the County of Lancaster containing one hundred and Ninety three acres & Sixty five perches and the usual Allowance of Six P. Cent for Roads being part of a Larger Tract Surveyed on application No 1890. dated September 13th A. D. 1766. Granted unto Benjamin Wilson and Henry Hastings Surveyed the 25th of August A. D. 1809. for John White by Daniel Henny Authorized by.

Jacob Hibshman. D. S.

To Andrew Porter Esq.
Surveyor General.

IN TESTIMONY that the above is a copy of the original remaining on file in the Department of Internal Affairs of Pennsylvania, made conformably to an Act of Assembly approved the 16th day of February, 1833, I have hereunto set my Hand and caused the Seal of said Department to be affixed at Harrisburg, this twenty sixth day of April 1907.

Isaac D Brown
Secretary of Internal Affairs.