


B-13-206
D-45-195

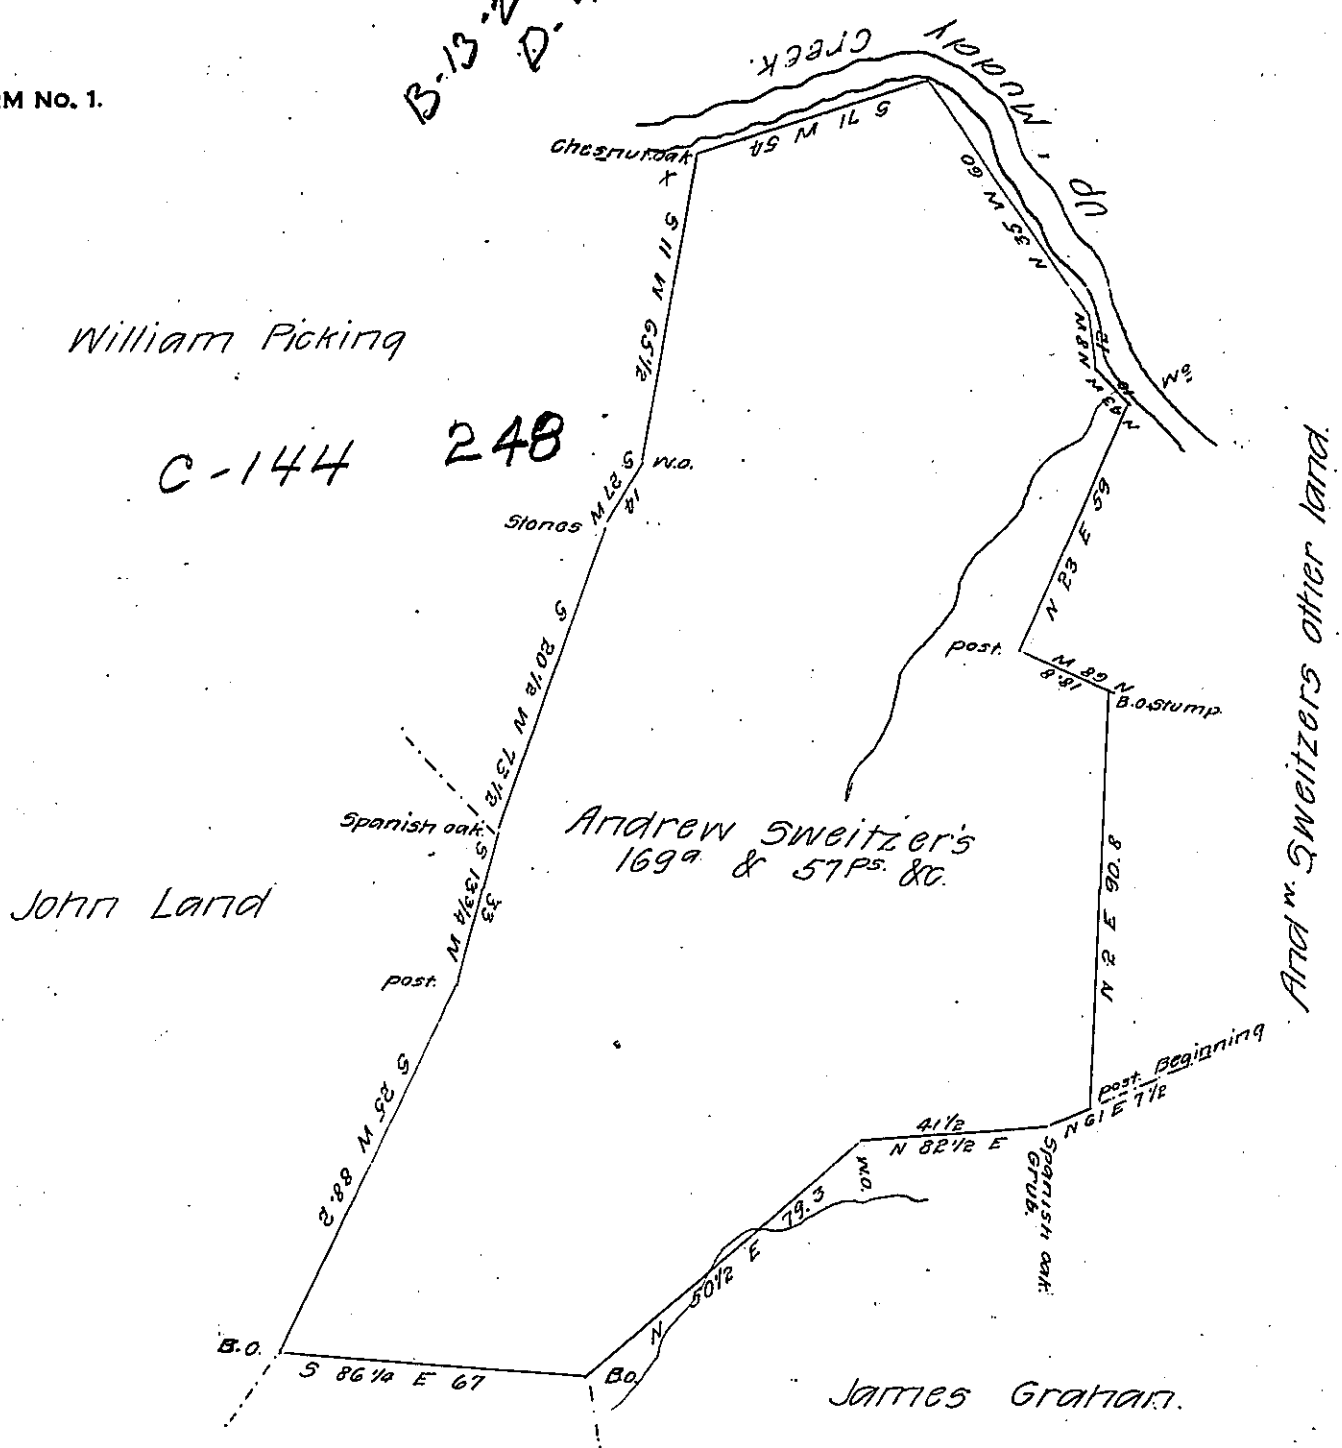

Michael Petts

A draught of a tract of land situate in Fawn township in the County of York surveyed the 24th May 1798 to Andrew Sweitzer in pursuance of a warrant dated the 11th day of February 1797 containing one hundred and sixty nine acres & fifty seven perches & the usual allowance of six acres P. Gent for roads.

John Forsyth D.S

To Daniel Brodhead Esq^r
Surveyor General.

IN TESTIMONY that the above is a copy of the original remaining on file in the Department of Internal Affairs of Pennsylvania, made conformably to an Act of Assembly approved the 16th day of February 1833, I have hereunto set my hand and caused the Seal of said Department to be affixed at Harrisburg, this eighth day of February 1907

Isaac P. Brown
Secretary of Internal Affairs.