


FORM NO. 1.

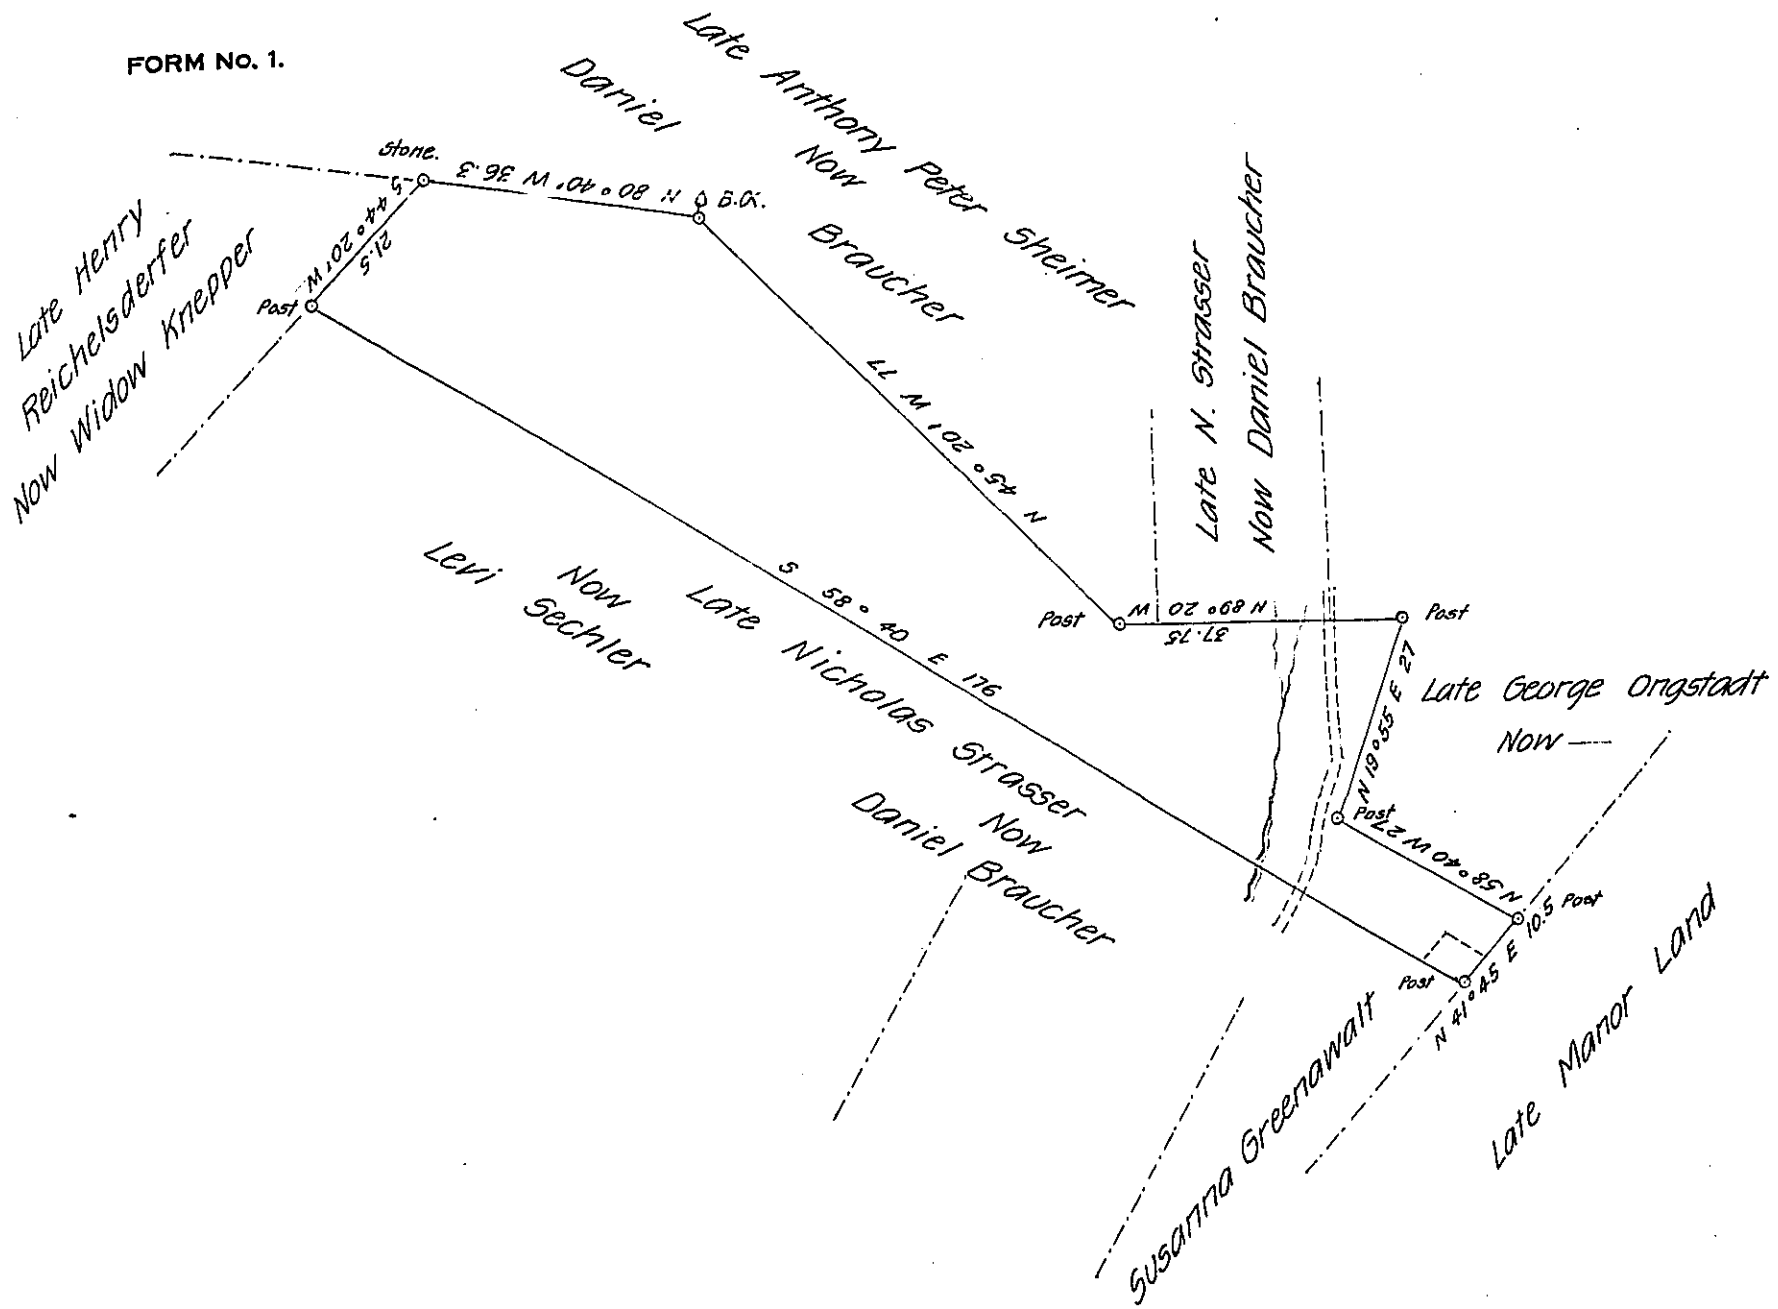

Draft of a tract of land situate in Albany Township, in the County of Berks containing Twenty four acres, One hundred and eighteen perches, and allowance of six per. cent. for roads &c., Surveyed for Levi Sechler & Daniel Braucher the Fourteenth day of April 1870 ~~being part of a large tract of acres perches and allowance originally surveyed in pursuance of a warrant granted to George Stump dated the 24th day of November 1773~~

Pr.

Daniel S. Zacharias

C.S.

To the Hon J. M. Campbell,
 Surveyor General,
 Harrisburg Pa.

IN TESTIMONY that the above is a copy of the original remaining on file in the Department of Internal Affairs of Pennsylvania, made conformably to an Act of Assembly approved the 16th day of February 1833, I have hereunto set my hand and caused the Seal of said Department to be affixed at Harrisburg, this twenty fourth day of April 1907

Isaac N. Brown
 Secretary of Internal Affairs.