


FORM No. 1.

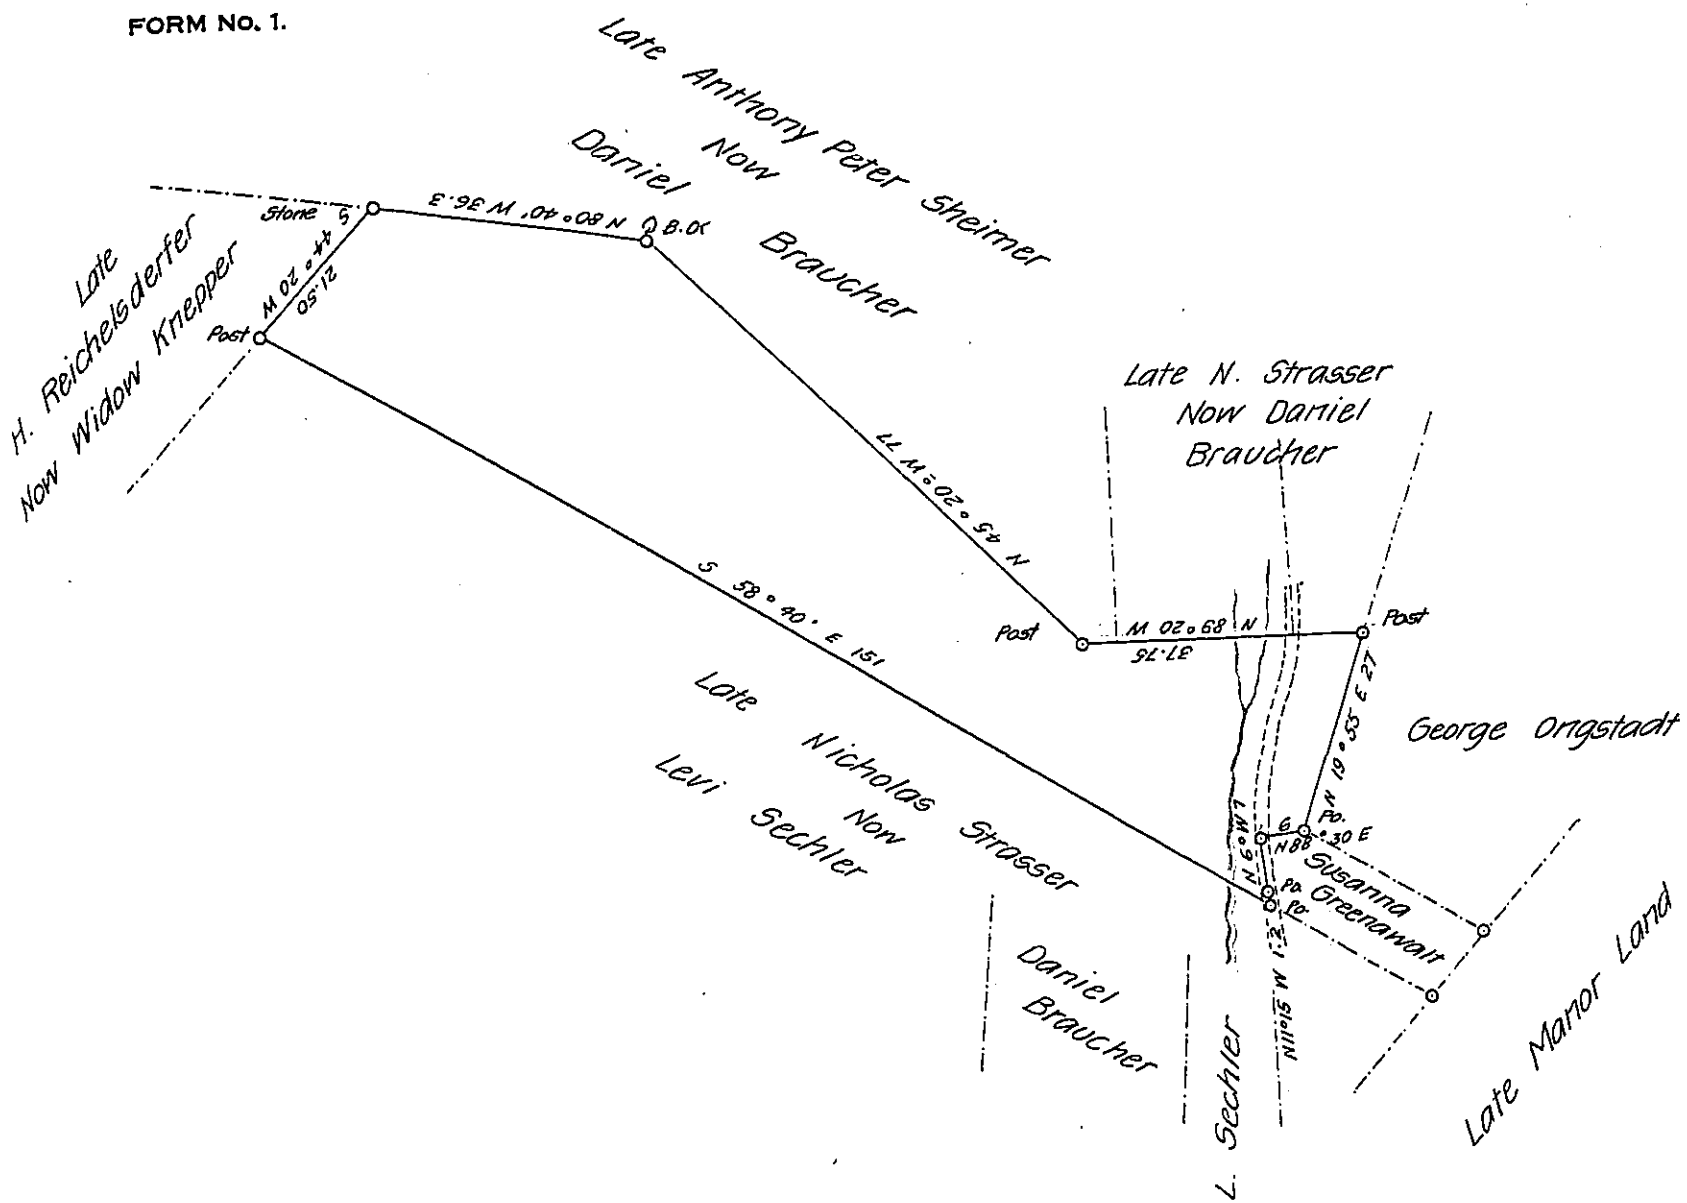

Draft of a tract of land situate in Albany Township in the County of Berks containing twenty two acres, One hundred and thirty one perches and allowance of six per cent. for roads, &c. surveyed for Levi Sechler and Daniel Braucher the fourteenth day of April 1870 being part of a large tract of twenty four acres one hundred and eighteen perches and allowance originally surveyed in pursuance of a warrant granted to George Stump dated the 24<sup>th</sup> day of November 1773

Pr. Daniel S. Zacharias C.S.

To the Hon J. M. Campbell  
 Surveyor General  
 Harrisburg

IN TESTIMONY that the above is a copy of the original remaining on file in the Department of Internal Affairs of Pennsylvania, made conformably to an Act of Assembly approved the 16th day of February 1833, I have hereunto set my hand and caused the Seal of said Department to be affixed at Harrisburg, this twenty fourth day of April 1907

*Geo. R. Brown*  
 Secretary of Internal Affairs.