


FORM NO. 1.

W. Willink & Co  
No 2615

W. Willink & Co.  
No. 2616

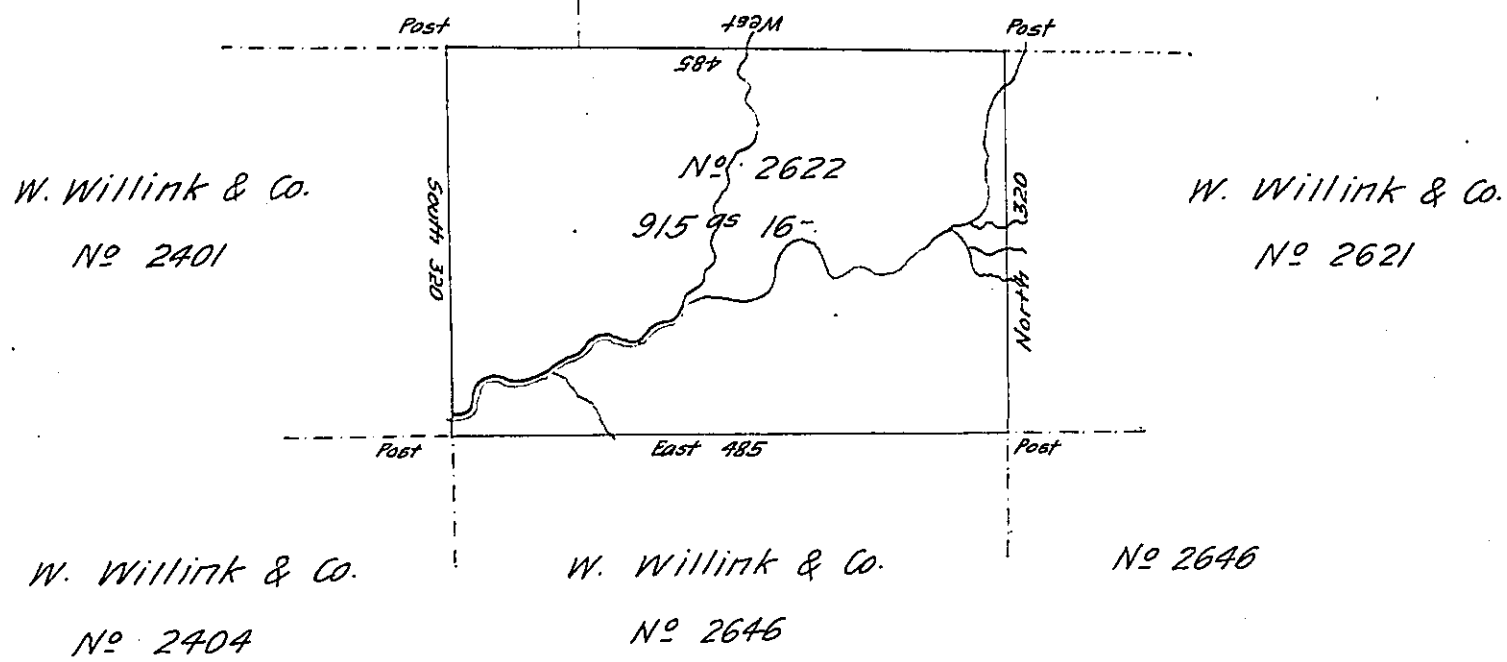

By virtue of a Warrant dated the 12<sup>th</sup> December 1792 No 2622 there was surveyed the 27<sup>th</sup> August 1794 (by Wm P. Brady the former Deputy Surveyor) to Wilhem Willink, Nicholas Van Staphorst, Christian Van Eeghen, Hendrick Vollenhoven, & Rutger Jan Schimmelpenninck, the above described Tract of Nine hundred & fifteen acres & sixteen perches & allowance situate on the waters of Sandy Lick Creek in the late purchase District No 5 in the County of Lycoming - A copy of which remains in my office

James Johnston D.S.

To Saml Cochran Esq.  
Surv. Genl.

July 12<sup>th</sup> 1802

IN TESTIMONY that the above is a copy of the original remaining on file in the Department of Internal Affairs of Pennsylvania, made conformably to an Act of Assembly approved the 16th day of February 1833, I have hereunto set my hand and caused the Seal of said Department to be affixed at Harrisburg, this third day of May 1907

*Geo. B. Brown*  
Secretary of Internal Affairs.