


FORM No. 1.

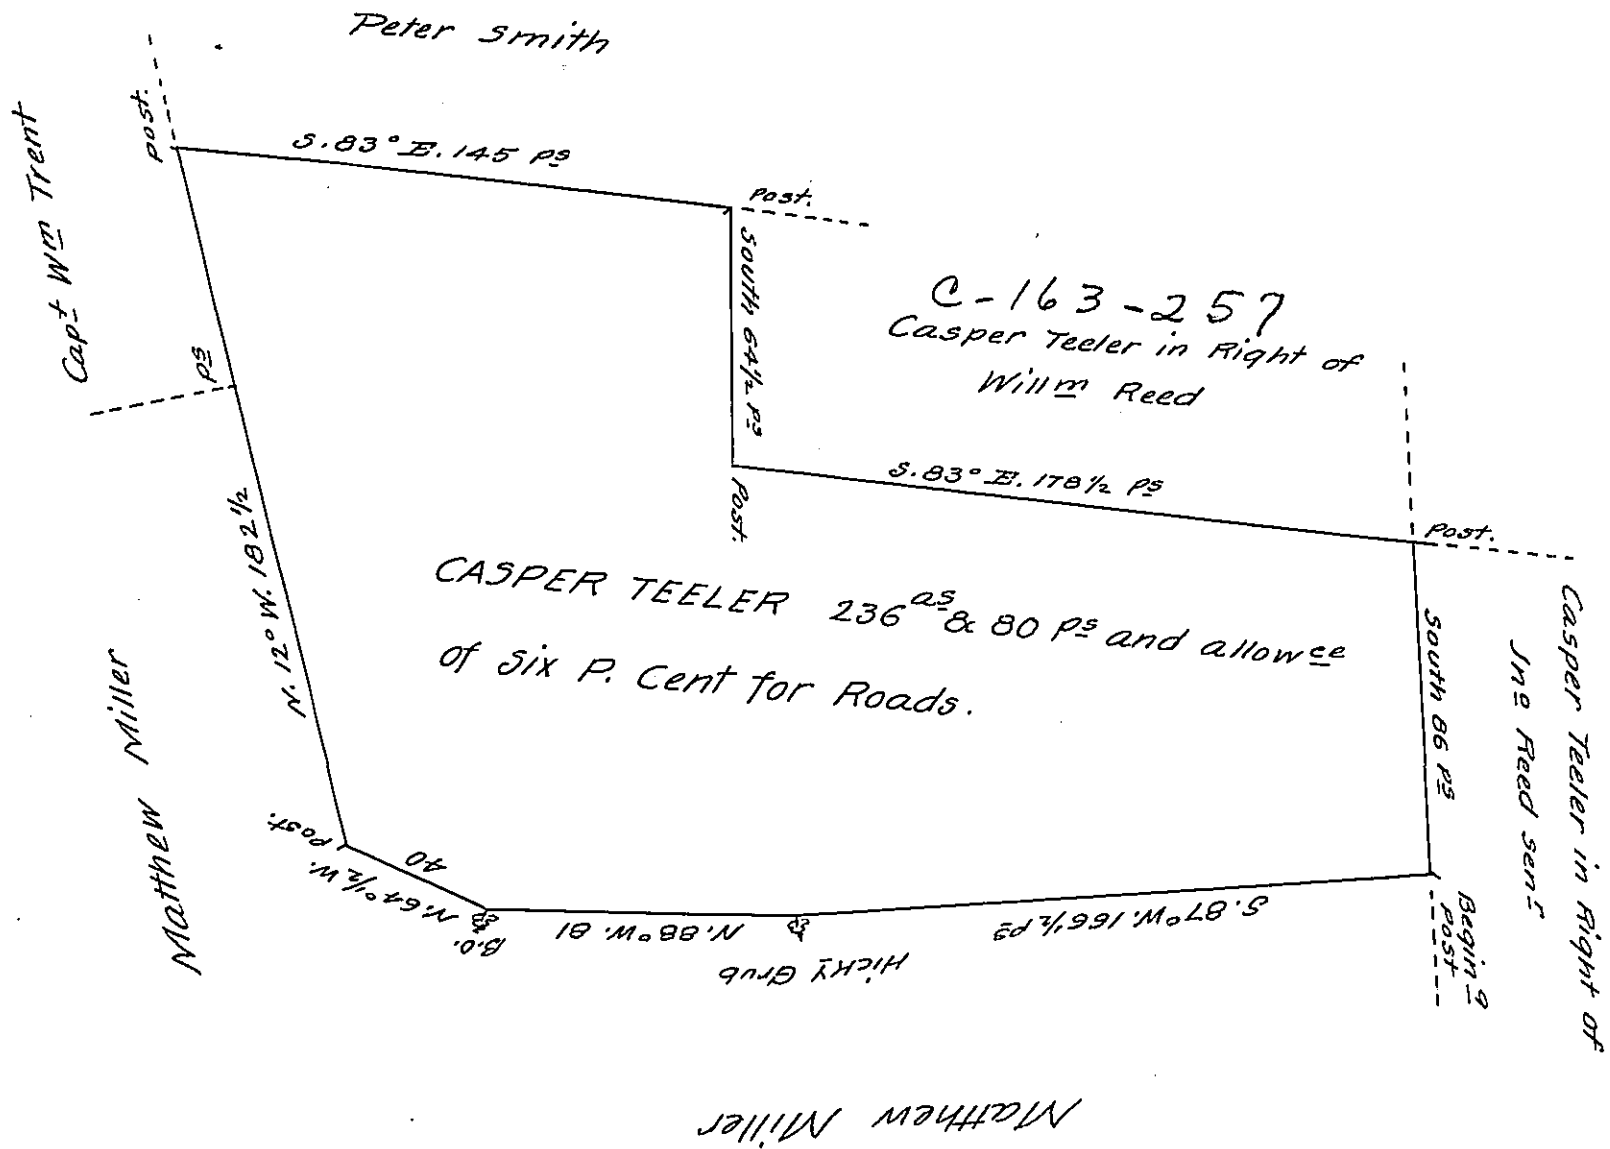

A Draught of a Tract of Land situate in Middleton Township in Cumberland County Containing two hundred and thirty six acres and Eighty Perches and the usual allowance of six & Cent for Roads: Surveyed for Casper Teeler the 16th Day of Dec^r 1774 in Pursuance of the Honourable the Proprietaries Warrant Bearing Date the sixth Day of Dec^r Anno Domini 1774.

John Armstrong D.S.

To John Lukens Esq^r
Surveyor General.

IN TESTIMONY that the above is a copy of the original remaining on file in the Department of Internal Affairs of Pennsylvania, made conformably to an Act of Assembly approved the 16th day of February 1833, I have hereunto set my hand and caused the Seal of said Department to be affixed at Harrisburg, this thirteenth day of March 1907

George B. Brown
Secretary of Internal Affairs.