


FORM No. 1.

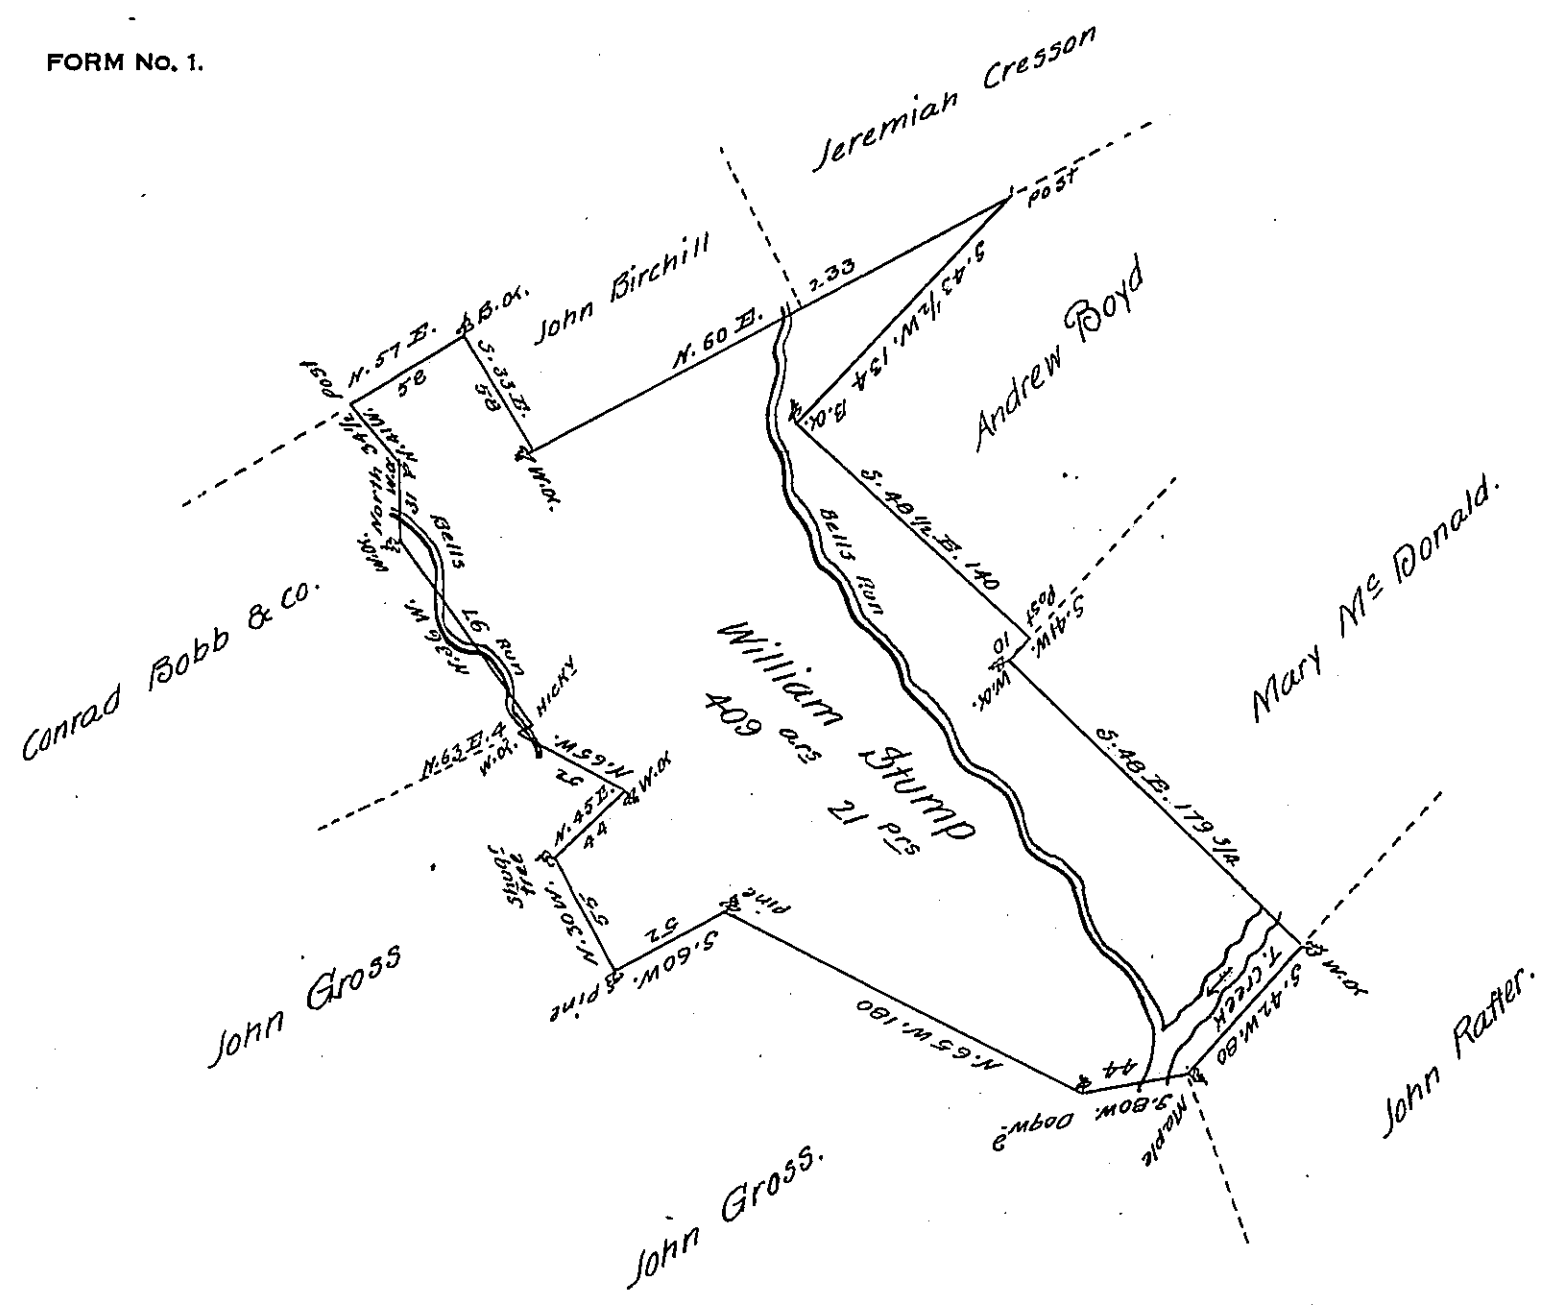

A Draught of a tract of land situate in Derry Township Mifflin County containing Four Hundred and nine acres & 21 perches & the allowance of six Per Cent for Roads &c. Surveyed for William Stump Aprile 22^d 1795 in pursuance of a Warrant Dated June 21st 1793.

James Harris, D.S.

Daniel Brodhead, Esq.
 Surv^r Gen^l of Pennsylv^a.

IN TESTIMONY that the above is a copy of the original remaining on file in the Department of Internal Affairs of Pennsylvania, made conformably to an Act of Assembly approved the 16th day of February 1833, I have hereunto set my hand and caused the Seal of said Department to be affixed at Harrisburg, this twentieth day of February 1907

Isaac B. Brown
 Secretary of Internal Affairs.